




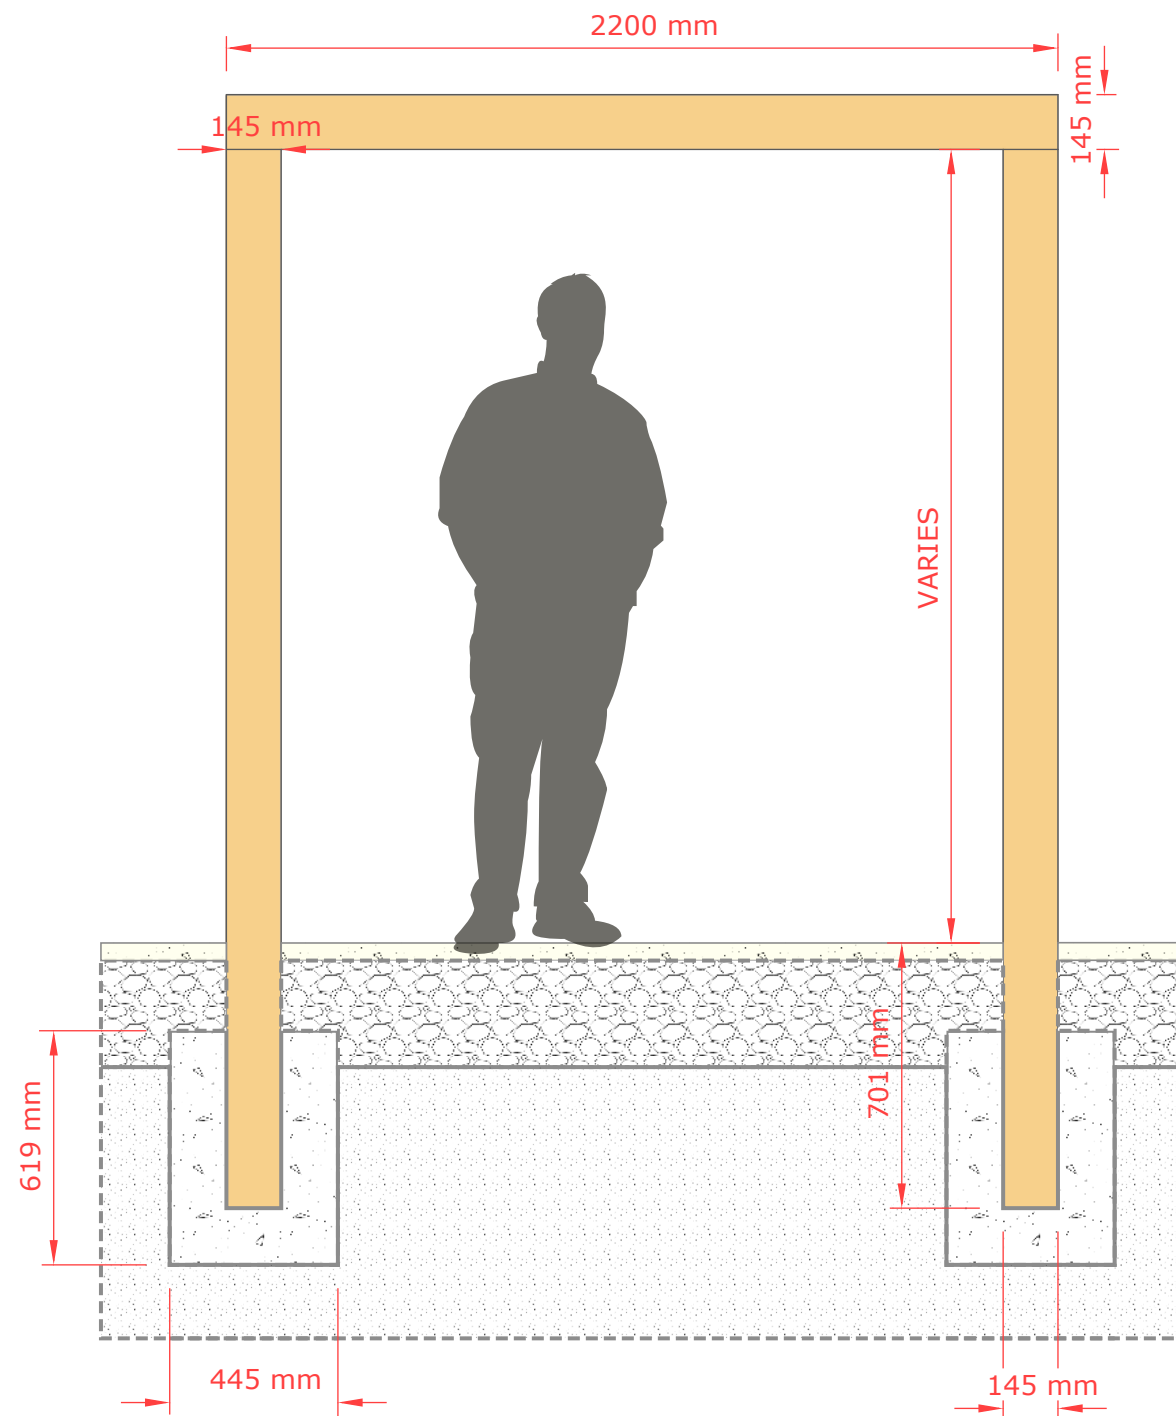

BESPOKE PERGOLA CD ELEVATION
SCALE 1: 20 @ A3

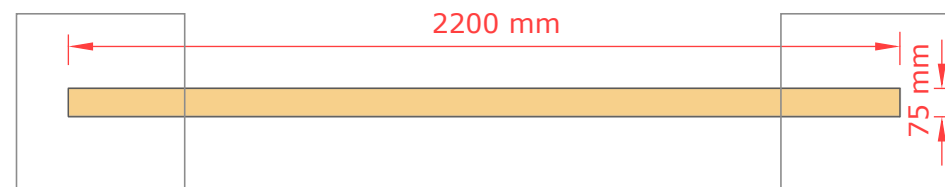

BESPOKE PERGOLA CD PLAN
SCALE 1: 20 @ A3

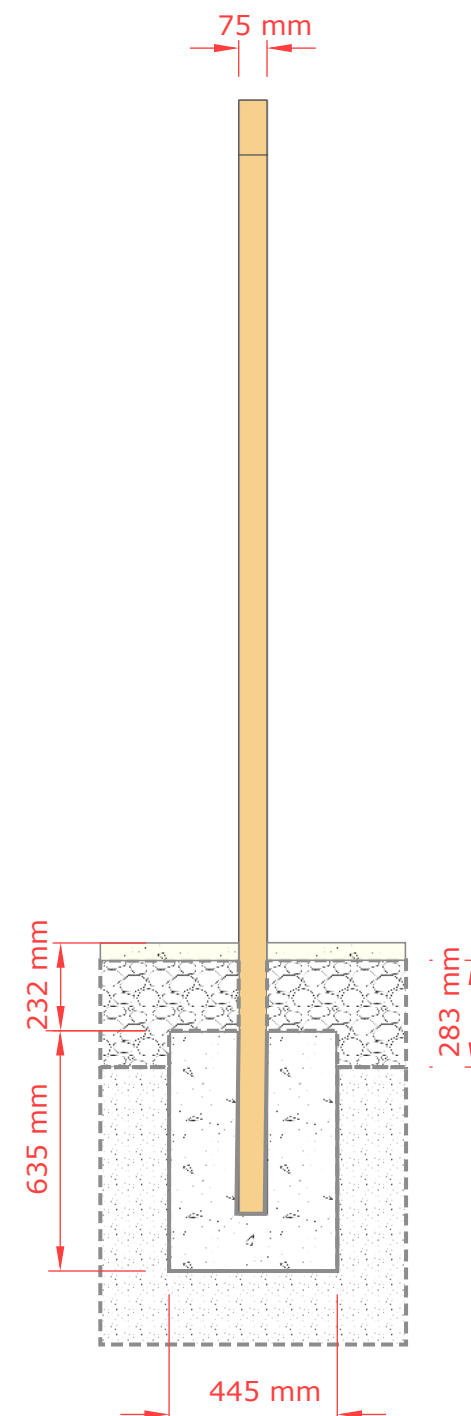

BESPOKE PERGOLA CD EE
SCALE 1: 20 @ A3

NOTICE CONCRETE DEPTH/ MIX RATIO TO
SUBJECT TO ON SITE CONDITIONS AND TO BE
DECIDED BY CONTRACTOR

ALL PEROGLAS AS DRAFTED ON ADDITIONAL
DOCUMENT TO BE CONSTRUED IN
IDENTICAL MANNER

NOTES:

- All drawings to be read at appropriate scale as annotated below.
- All measurements must be checked before any construction begins on site. Any discrepancies in measurement must be reported to the designing office immediately.
- Intellectual property of drawings remain with designing office until complete integration of the proposed scheme
- North arrow and scale bar relate to sheet title drawing unless otherwise stated
- Do not scale off drawings



DATE		REVISION
A	05/10/22	Plan produced to be released to client
B	/ /	
C	/ /	
D	/ /	

SITE ADDRESS:

CLIENT:

DESIGNING OFFICE:



**ONLINE GARDEN
DESIGNS Ltd.**

Plan-it Online Garden Designs Ltd


Email :
Info@onlinegardendesigns.ie

Phone number:
+(353) 045 438 762

DRAWING TITLE:


Bespoke pergola
construction detail (a)

DRAWN	DATE	DRAWING SCALE
JE	05/10/22	1:20 @ A1
CHECKED	DRAWING REFERENCE	PAGE
KE	META_MASTER_051022_JE	1

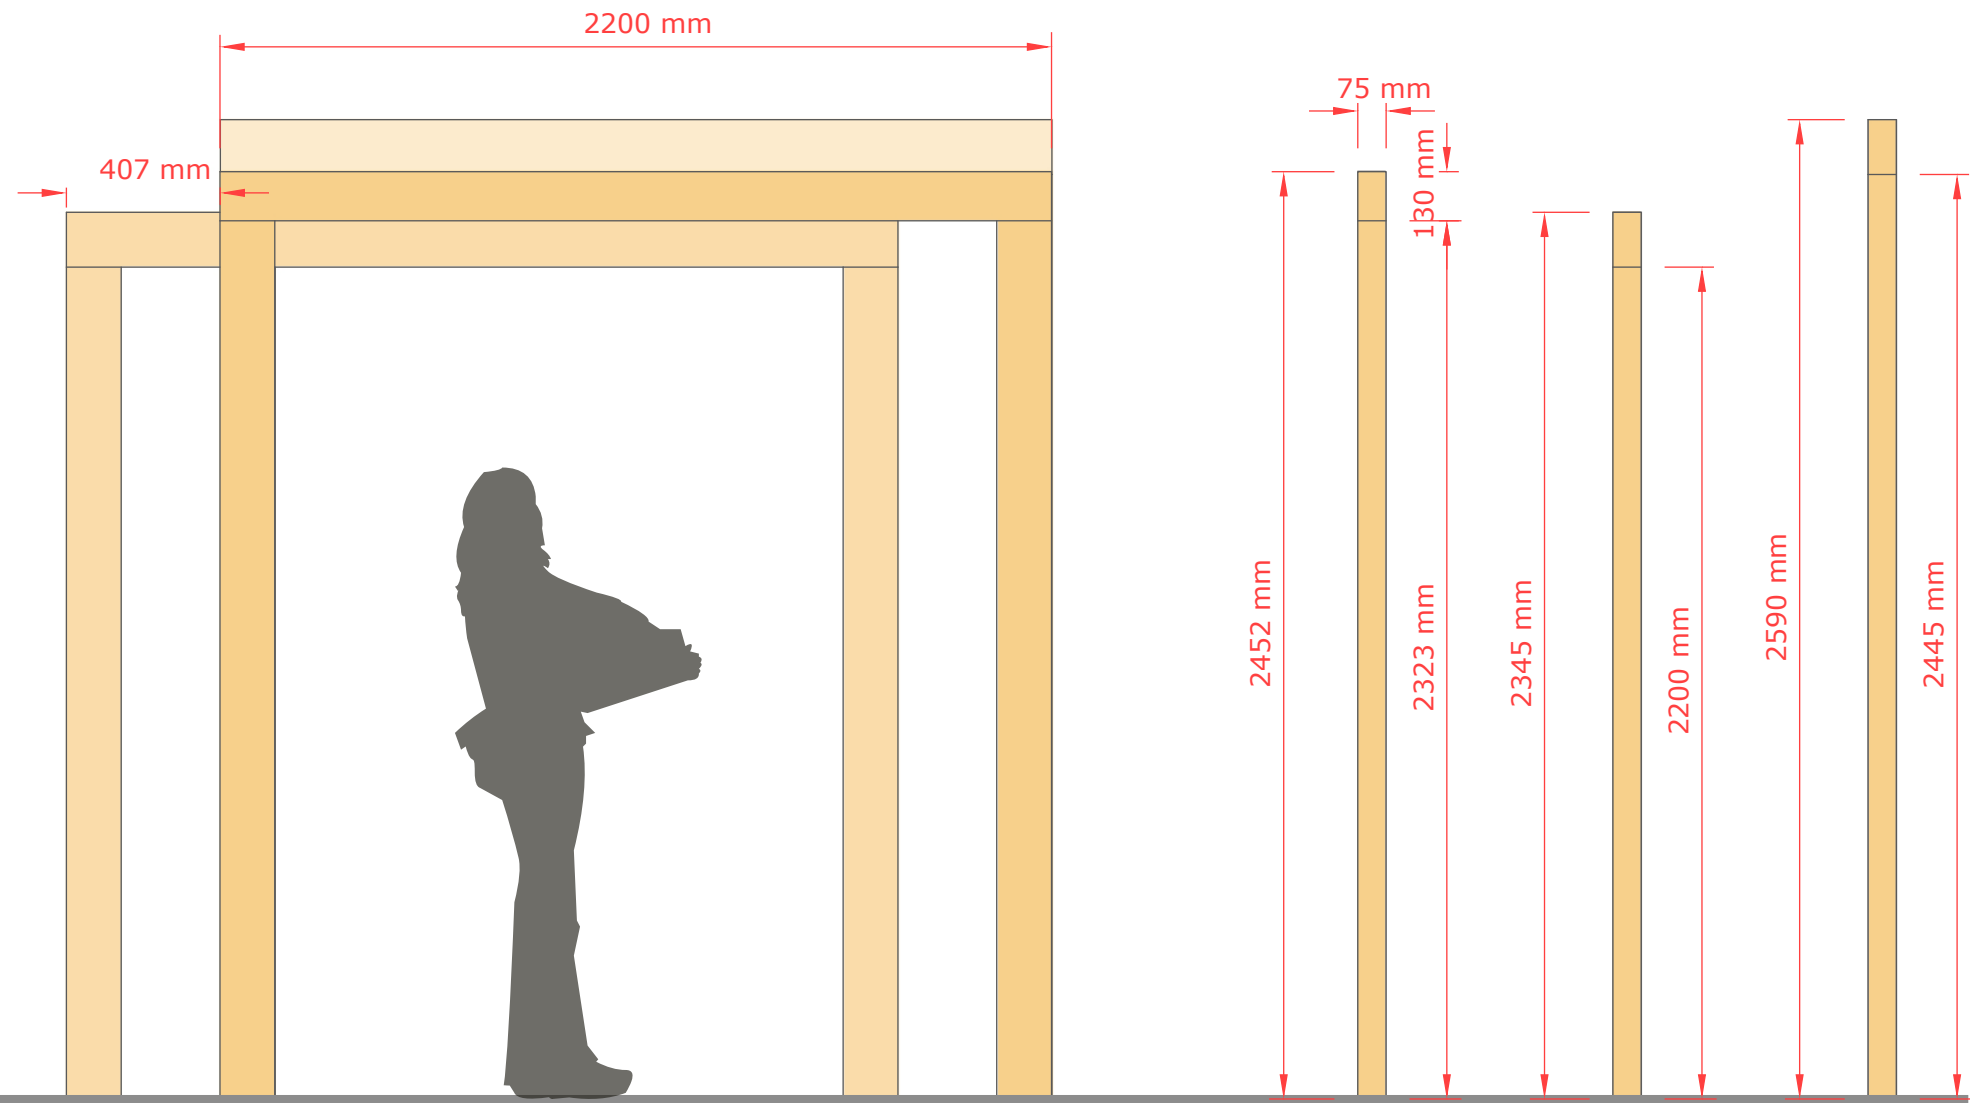

 **BESPOKE PERGOLAS ELEVATION**
SCALE 1: 20 @ A3

 **BESPOKE PERGOLAS EE**
SCALE 1: 20 @ A3

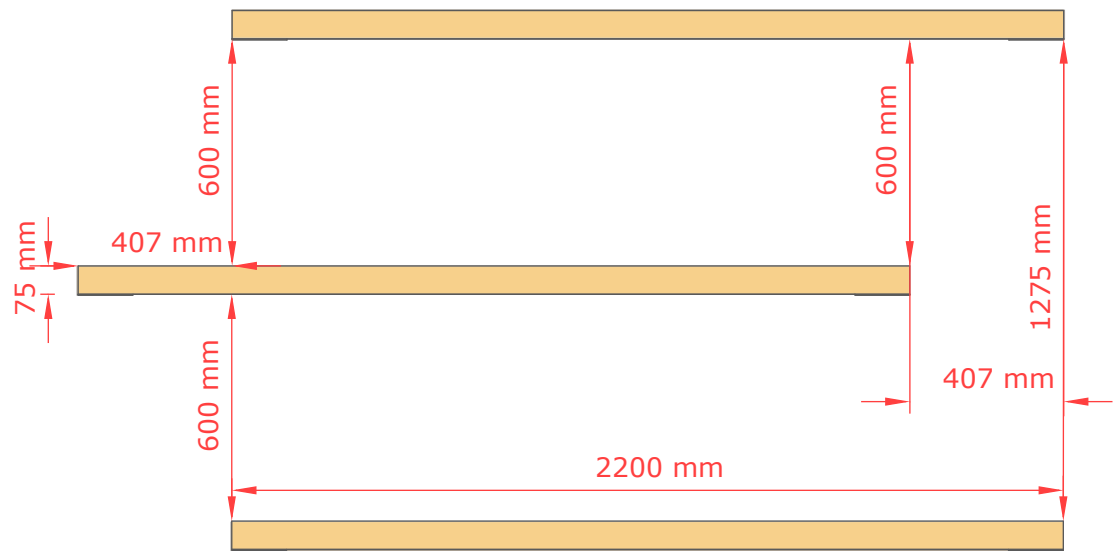


 **BESPOKE PERGOLAS PLAN**
SCALE 1: 20 @ A3

NOTICE CONCRETE DEPTH/ MIX RATIO TO
SUBJECT TO ON SITE CONDITIONS AND TO BE
DECIDED BY CONTRACTOR

ALL PEROGLAS AS DRAFTED ON ADDITIONAL
DOCUMENT TO BE CONSTRUED IN
IDENTICAL MANNER

NOTES:

- All drawings to be read at appropriate scale as annotated below.
- All measurements must be checked before any construction begins on site. Any discrepancies in measurement must be reported to the designing office immediately.
- Intellectual property of drawings remain with designing office until complete integration of the proposed scheme
- North arrow and scale bar relate to sheet title drawing unless otherwise stated
- Do not scale off drawings

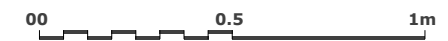

DATE		REVISION
A	05/10/22	Plan produced to be released to client
B	/ /	
C	/ /	
D	/ /	

SITE ADDRESS:

CLIENT:

DESIGNING OFFICE:



**ONLINE GARDEN
DESIGNS Ltd.**

Plan-it Online Garden Designs Ltd


Email :
Info@onlinegardendesigns.ie

Phone number:
+(353) 045 438 762


DRAWING TITLE:

Bespoke pergola
construction detail (a1)


DRAWN	DATE	DRAWING SCALE	
JE	05/10/22	1:20 @ A1	
CHECKED	DRAWING REFERENCE		PAGE
KE	META_MASTER_051022_JE		1(a)

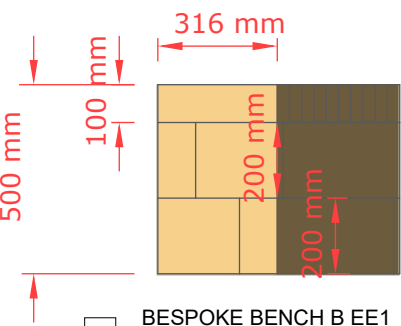


BESPOKE BENCH B EE1
SCALE 1: 20 @ A3

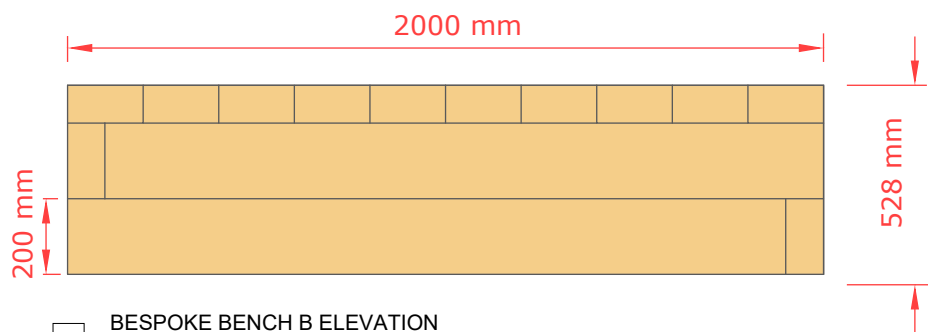



BESPOKE BENCH B ELEVATION
SCALE 1: 20 @ A3

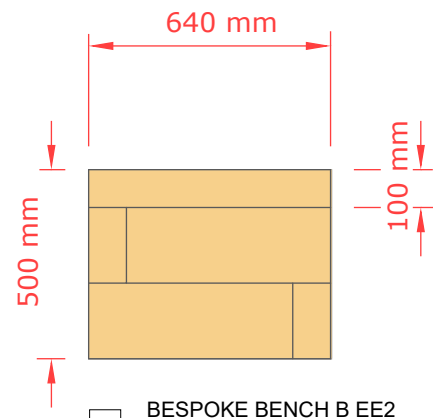

BESPOKE BENCH B EE2
SCALE 1: 20 @ A3

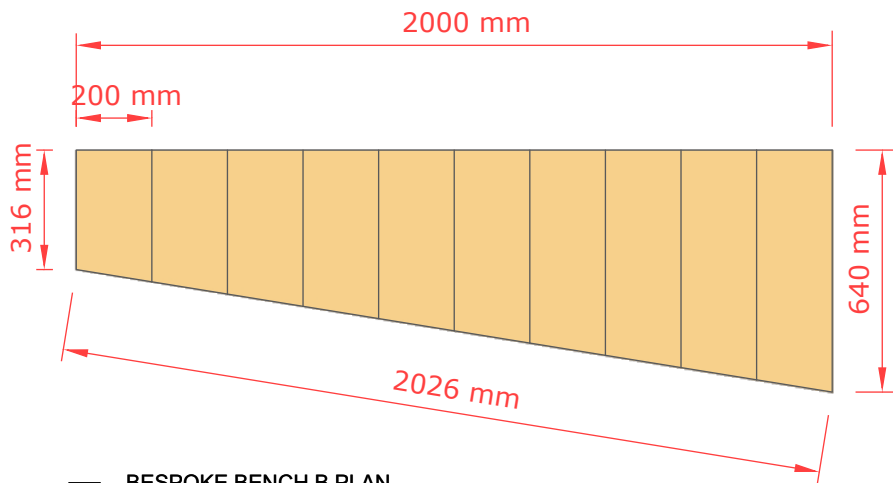


BESPOKE BENCH B PLAN
SCALE 1: 20 @ A3

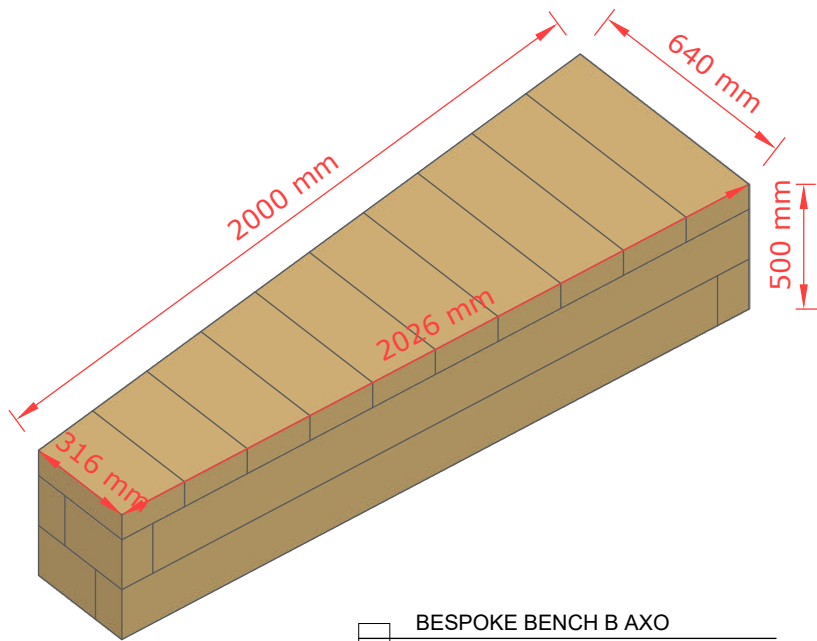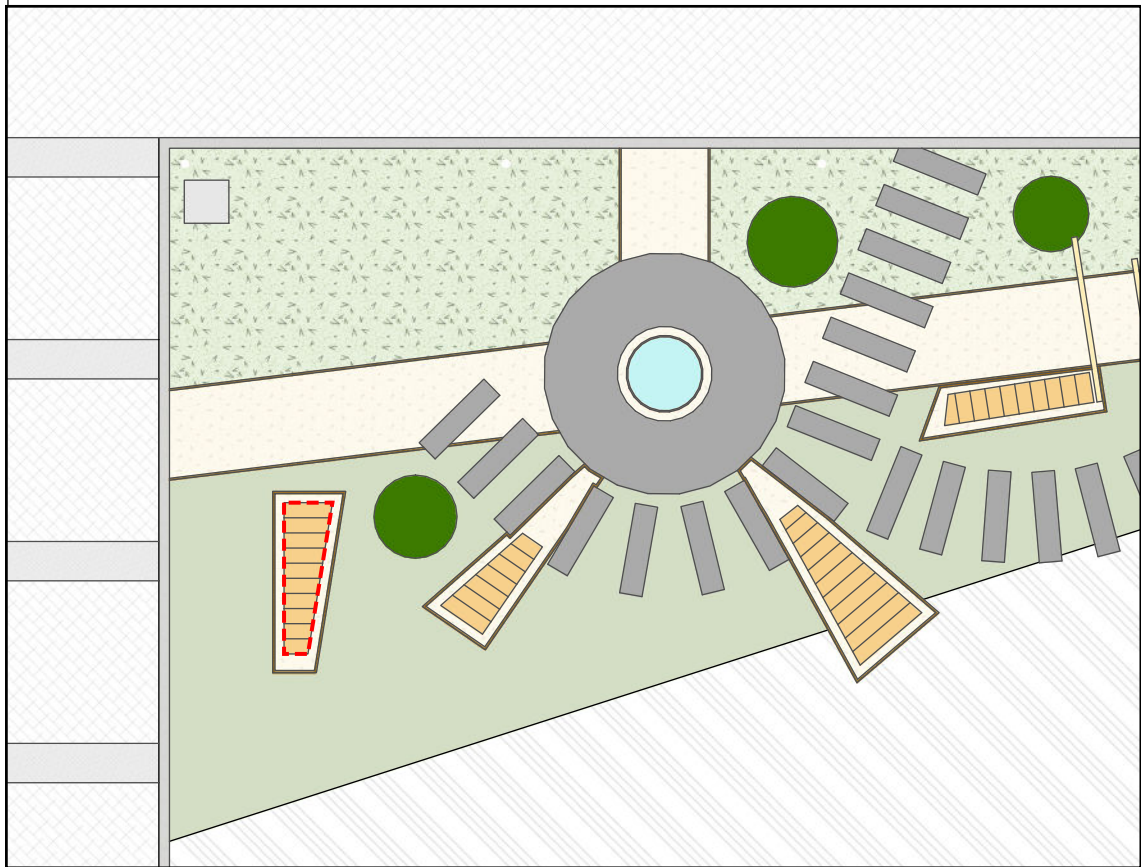

BESPOKE BENCH B AXO
SCALE 1: 20 @ A3

NOTES:

- All drawings to be read at appropriate scale as annotated below.
- All measurements must be checked before any construction begins on site. Any discrepancies in measurement must be reported to the designing office immediately.
- Intellectual property of drawings remain with designing office until complete integration of the proposed scheme
- North arrow and scale bar relate to sheet title drawing unless otherwise stated
- Do not scale off drawings

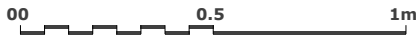

DATE		REVISION
A	05/10/22	Plan produced to be released to client
B	/ /	
C	/ /	
D	/ /	

SITE ADDRESS:

CLIENT:

DESIGNING OFFICE:



ONLINE GARDEN
DESIGNS Ltd.

Plan-it Online Garden Designs Ltd

Email :
Info@onlinegardendesigns.ie


Phone number:
+(353) 045 438 762



North:

DRAWING TITLE:
Bespoke seating element B
design plan

DRAWN	DATE	DRAWING SCALE	
JE	05/10/22	1:20 @ A3	
CHECKED	DRAWING REFERENCE		PAGE
KE	META_DETAILS_A-E_051022_JE		2

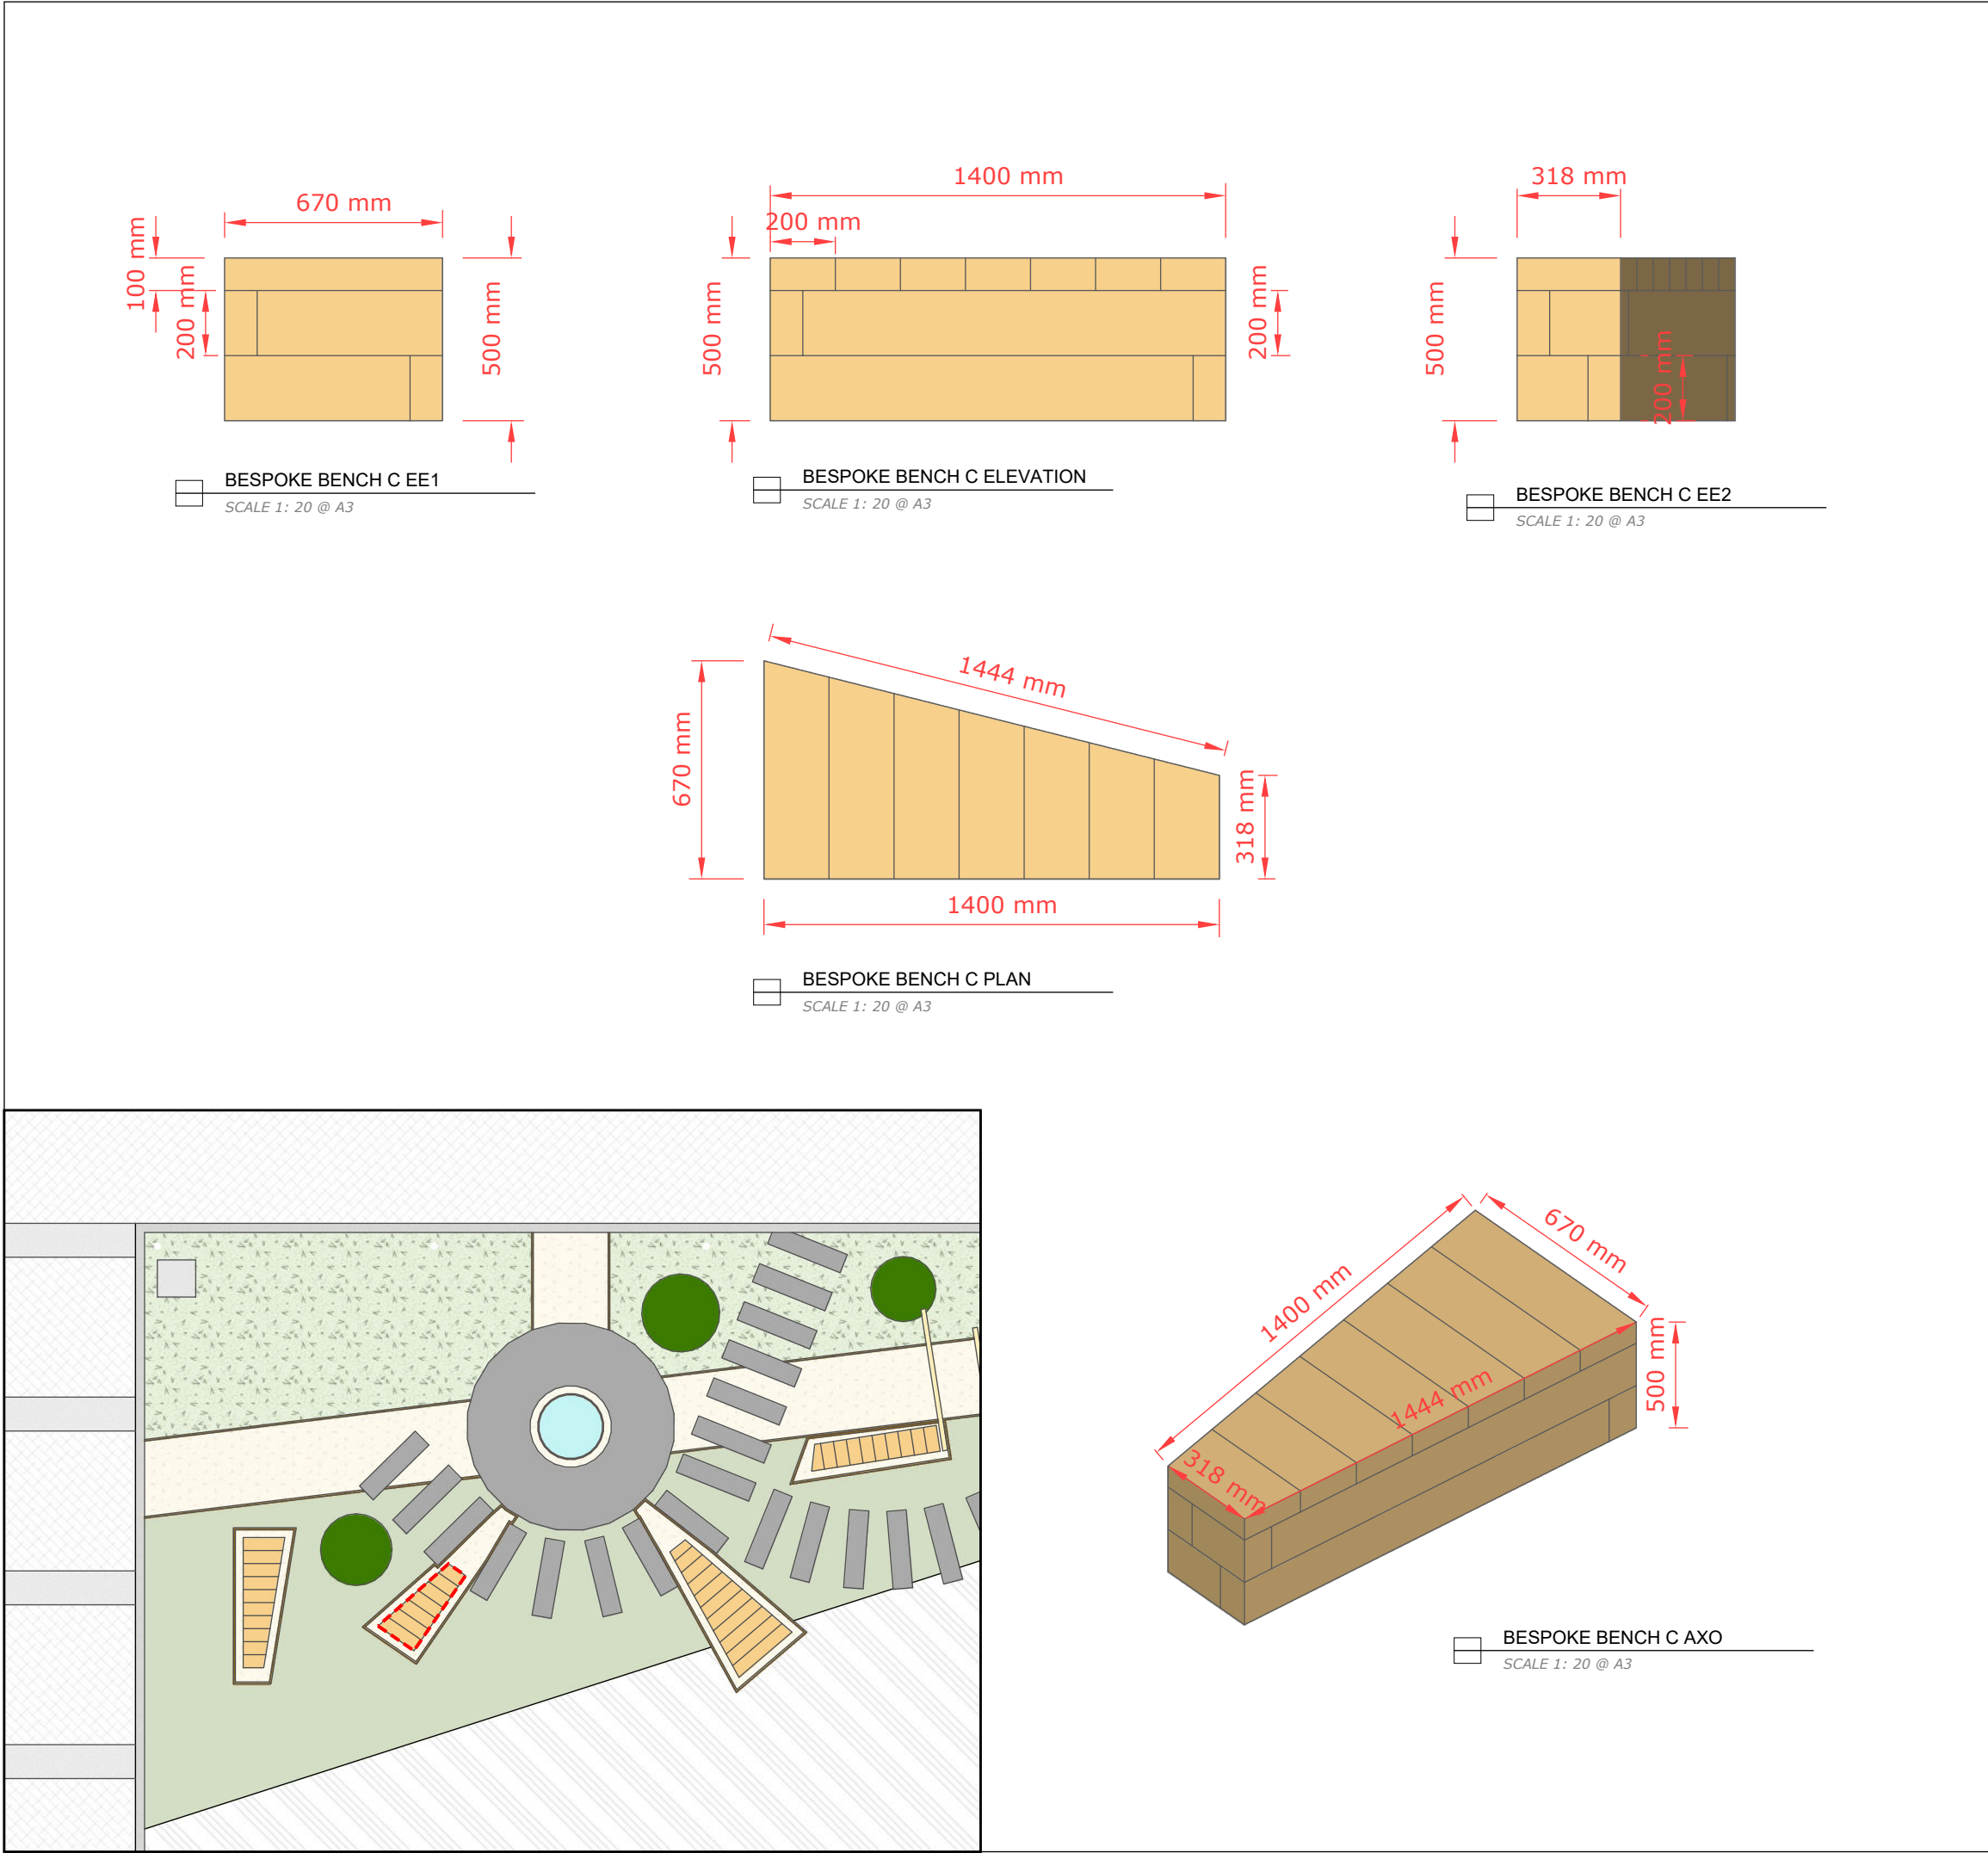

NOTES:

- All drawings to be read at appropriate scale as annotated below.
- All measurements must be checked before any construction begins on site. Any discrepancies in measurement must be reported to the designing office immediately.
- Intellectual property of drawings remain with designing office until complete integration of the proposed scheme
- North arrow and scale bar relate to sheet title drawing unless otherwise stated
- Do not scale off drawings

00

0.5

1m

DATE		REVISION
A	05/10/22	Plan produced to be released to client
B	/ /	
C	/ /	
D	/ /	

SITE ADDRESS:

CLIENT:



Plan IT

**ONLINE GARDEN
DESIGNS** Ltd.

Plan-it Online Garden Designs Ltd

Email :
Info@onlinegardendesigns.ie

Phone number:
+(353) 045 438 762




North:


DRAWING TITLE:

Bespoke seating element C
design plan


DRAWN	DATE	DRAWING SCALE
JE	05/10/22	1:20 @ A3
CHECKED	DRAWING REFERENCE	PAGE
KE	META_DETAILS_A-E_051022_JE	3

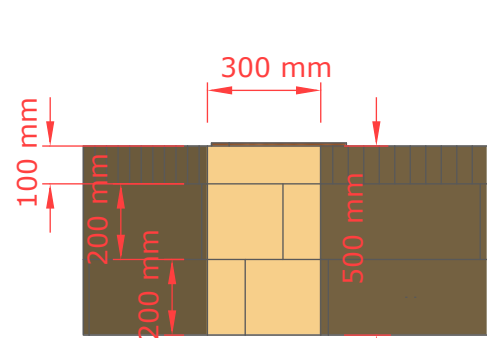


BESPOKE BENCH D EE1
SCALE 1: 20 @ A3

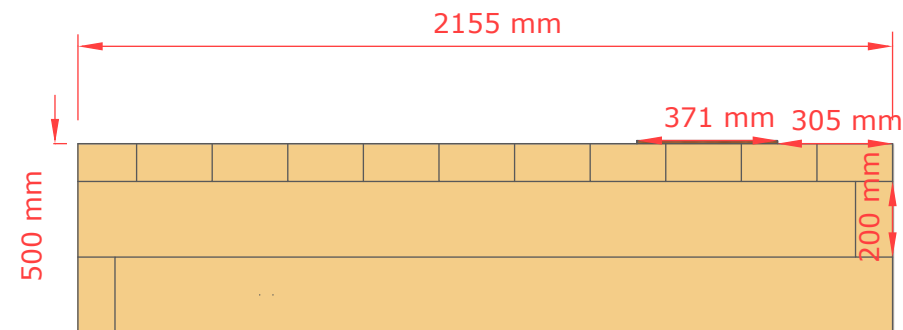



BESPOKE BENCH D ELEVATION
SCALE 1: 20 @ A3

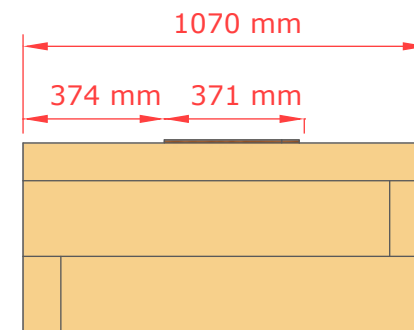

BESPOKE BENCH D EE2
SCALE 1: 20 @ A3

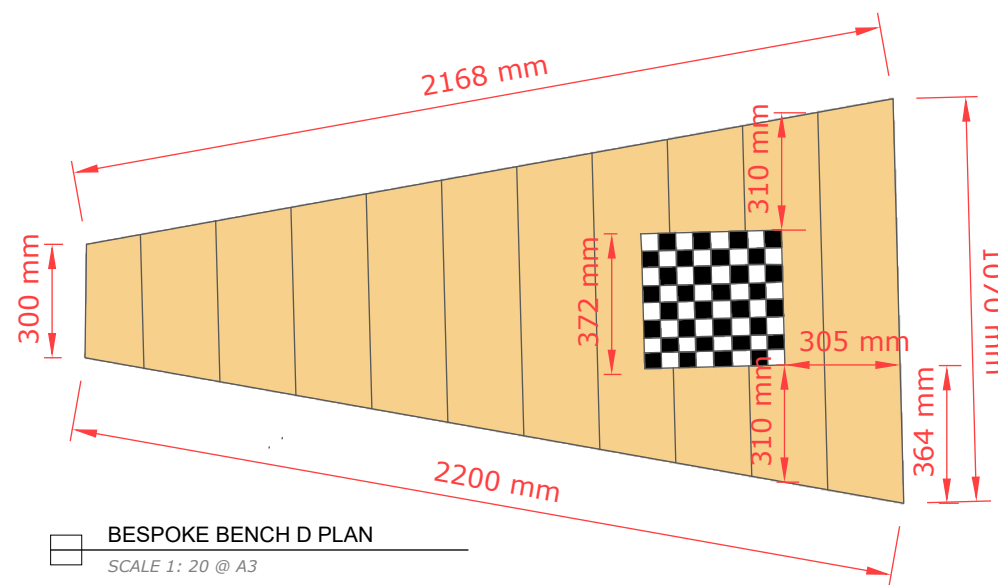


BESPOKE BENCH D PLAN
SCALE 1: 20 @ A3

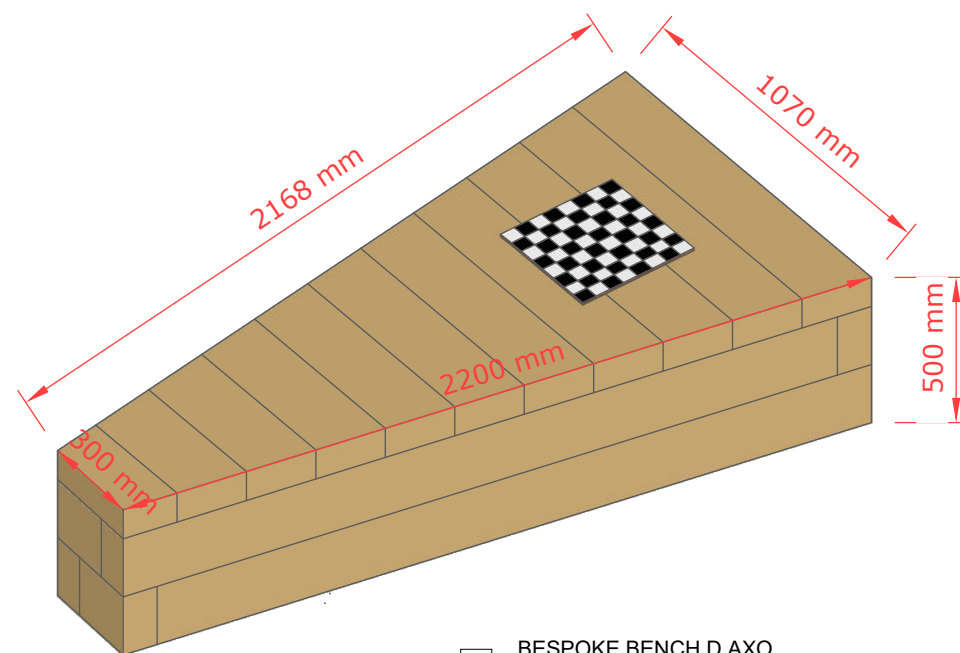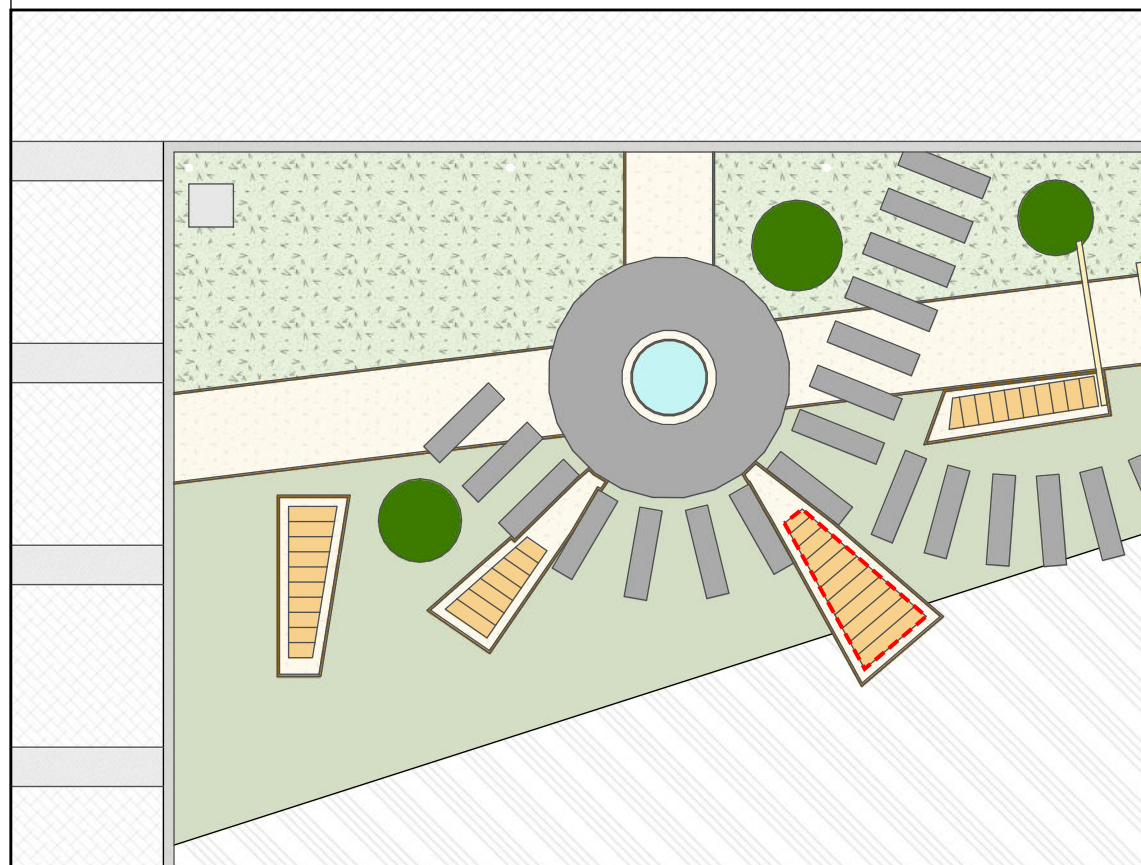

BESPOKE BENCH D AXO
SCALE 1: 20 @ A3

NOTES:

- All drawings to be read at appropriate scale as annotated below.
- All measurements must be checked before any construction begins on site. Any discrepancies in measurement must be reported to the designing office immediately.
- Intellectual property of drawings remain with designing office until complete integration of the proposed scheme
- North arrow and scale bar relate to sheet title drawing unless otherwise stated
- Do not scale off drawings

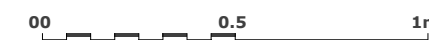

DATE		REVISION
A	05/10/22	Plan produced to be released to client
B	/ /	
C	/ /	
D	/ /	

SITE ADDRESS:

CLIENT:

DESIGNING OFFICE:



**ONLINE GARDEN
DESIGNS** Ltd.

Plan-it Online Garden Designs Ltd

Email :
Info@onlinegardendesigns.ie

Phone number:
+(353) 045 438 762




North:


DRAWING TITLE:

Bespoke seating element D
design plan


DRAWN	DATE	DRAWING SCALE	
JE	05/10/22	1:20 @ A3	
CHECKED	DRAWING REFERENCE		PAGE
KE	META_DETAILS_A-E_051022_JE		4

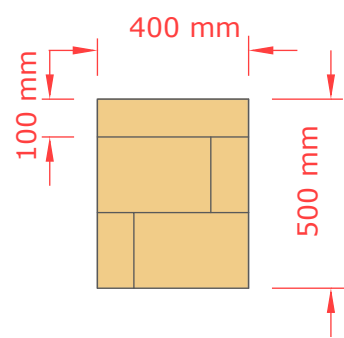


 **BESPOKE BENCH E EE1**
SCALE 1: 20 @ A3

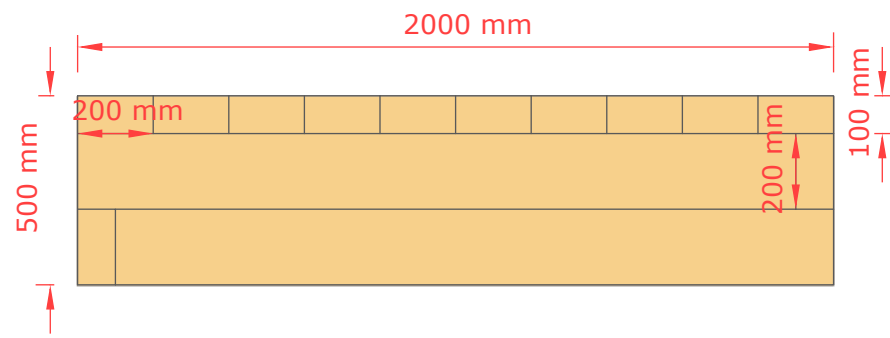



 **BESPOKE BENCH E ELEVATION**
SCALE 1: 20 @ A3

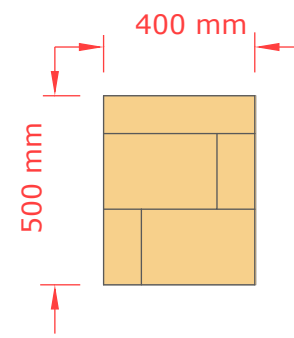

 **BESPOKE BENCH E EE2**
SCALE 1: 20 @ A3

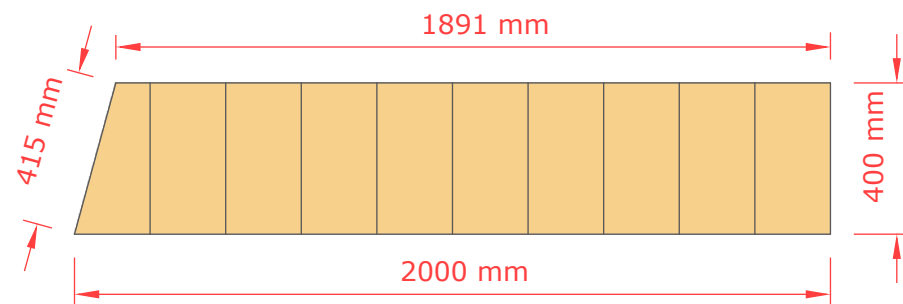

 **BESPOKE BENCH E PLAN**
SCALE 1: 20 @ A3

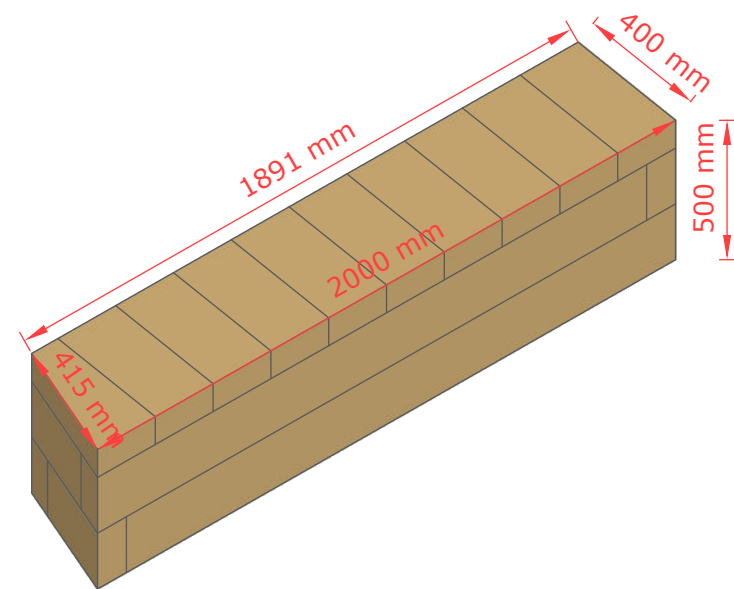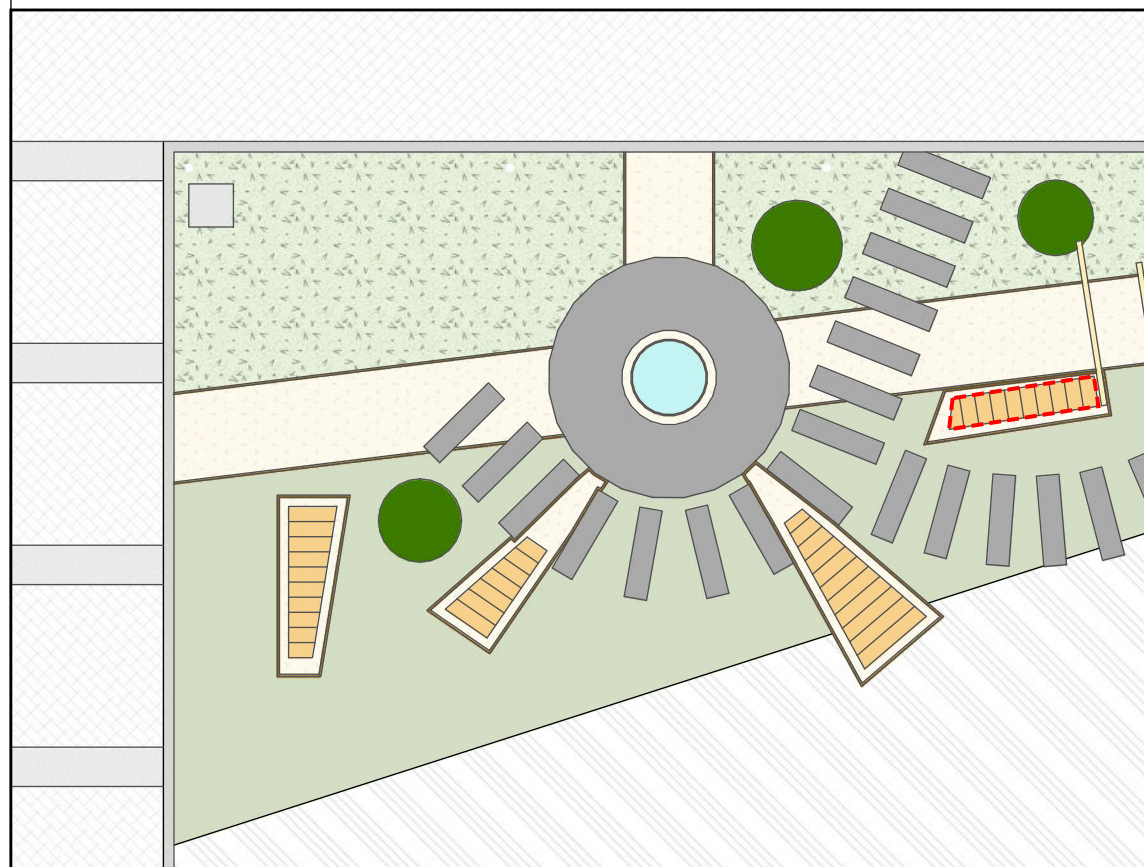

 **BESPOKE BENCH E AXO**
SCALE 1: 20 @ A3

NOTES:

- All drawings to be read at appropriate scale as annotated below.
- All measurements must be checked before any construction begins on site. Any discrepancies in measurement must be reported to the designing office immediately.
- Intellectual property of drawings remain with designing office until complete integration of the proposed scheme
- North arrow and scale bar relate to sheet title drawing unless otherwise stated
- Do not scale off drawings



DATE		REVISION
A	05/10/22	Plan produced to be released to client
B	/ /	
C	/ /	
D	/ /	

SITE ADDRESS:

CLIENT:

DESIGNING OFFICE:



**ONLINE GARDEN
DESIGNS** Ltd.

Plan-it Online Garden Designs Ltd

Email :
Info@onlinegardendesigns.ie

Phone number:
+(353) 045 438 762



North:

DRAWING TITLE:

Bespoke seating element E
design plan

DRAWN	DATE	DRAWING SCALE	
JE	05/10/22	1:20 @ A3	
CHECKED	DRAWING REFERENCE		PAGE
KE	META_DETAILS_A-E_051022_JE		5