




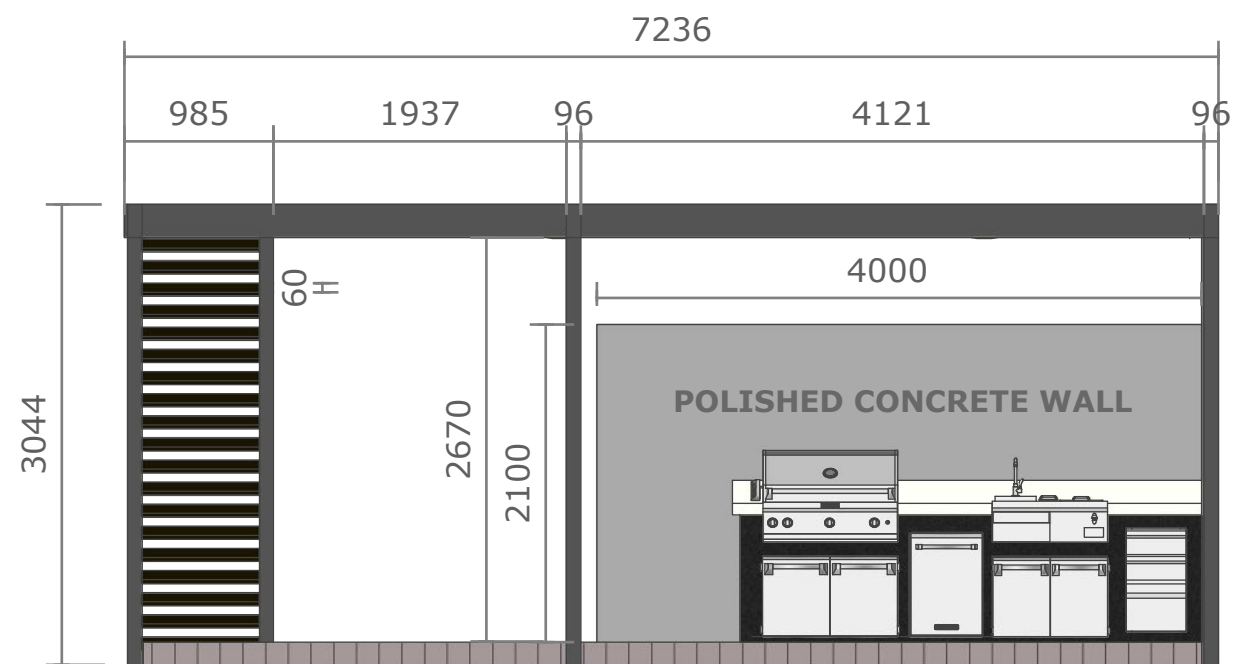


PERGOLA ELEVATION
SCALE 1: 50 @ A3

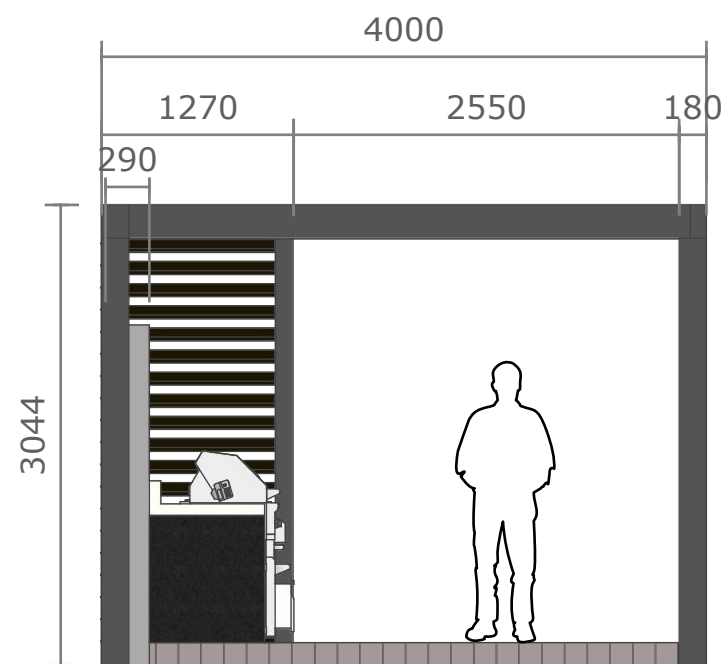

PERGOLA LEFT END ELEVATION
SCALE 1: 50 @ A3

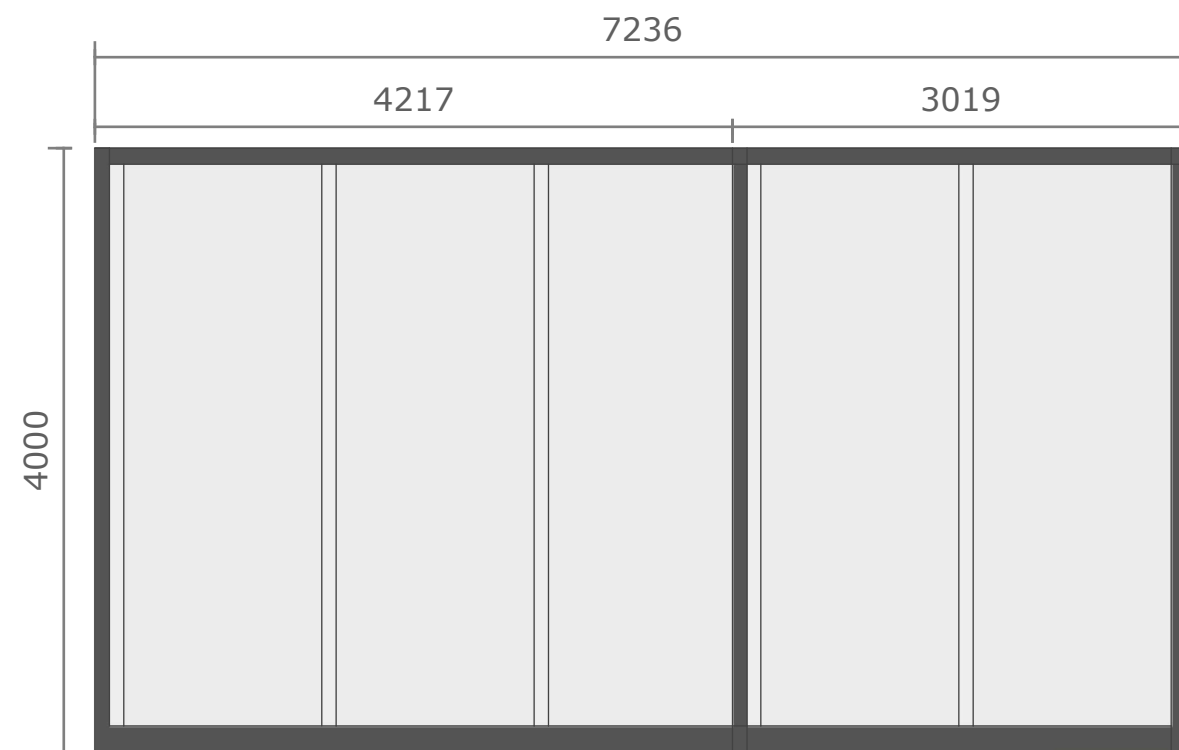

PERGOLA PLAN VIEW
SCALE 1: 50 @ A3

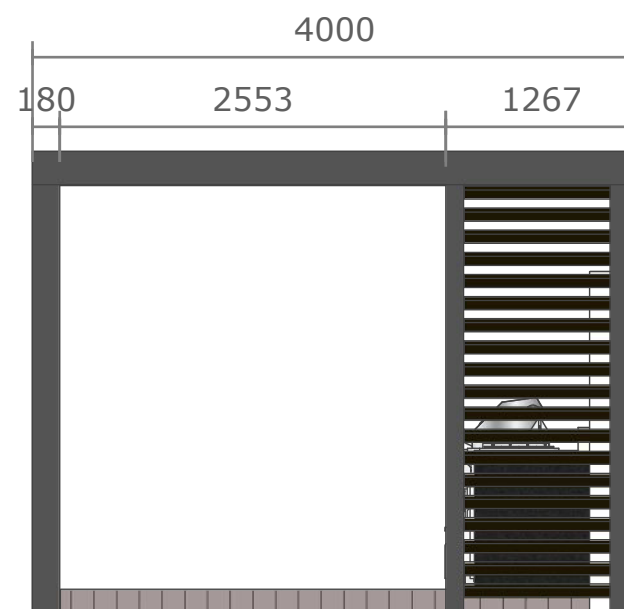

PERGOLA RIGHT END ELEVATION
SCALE 1: 50 @ A3

NOTES:

- All drawings to be read at appropriate scale as annotated below.
- Intellectual property of drawings remain with designing office until complete integration of the proposed scheme
- North arrow and scale bar relate to sheet title drawing unless otherwise stated
- Do not scale off drawings



DATE		REVISION
A	28/03/23	Plan produced to be released to client
B	07/04/23	Revisions requested completed
C	/ /	
D	/ /	

SITE ADDRESS: 12 Castleknock lodge ,
Castleknock
Dublin 15, Dublin,

CLIENT: Iveta Nixon

DESIGNING OFFICE:



Plan-it Online Garden Designs Ltd

Email :
Info@onlinegardendesigns.ie

Phone number:
+(353) 045 438 762

DRAWING TITLE: Pergola plan detail A

DRAWN	DATE	DRAWING SCALE
JE	14/07/23	1:50 @A3
CHECKED	DRAWING REFERENCE	REV
KE	IN_Detail_A_JE_160723	A