




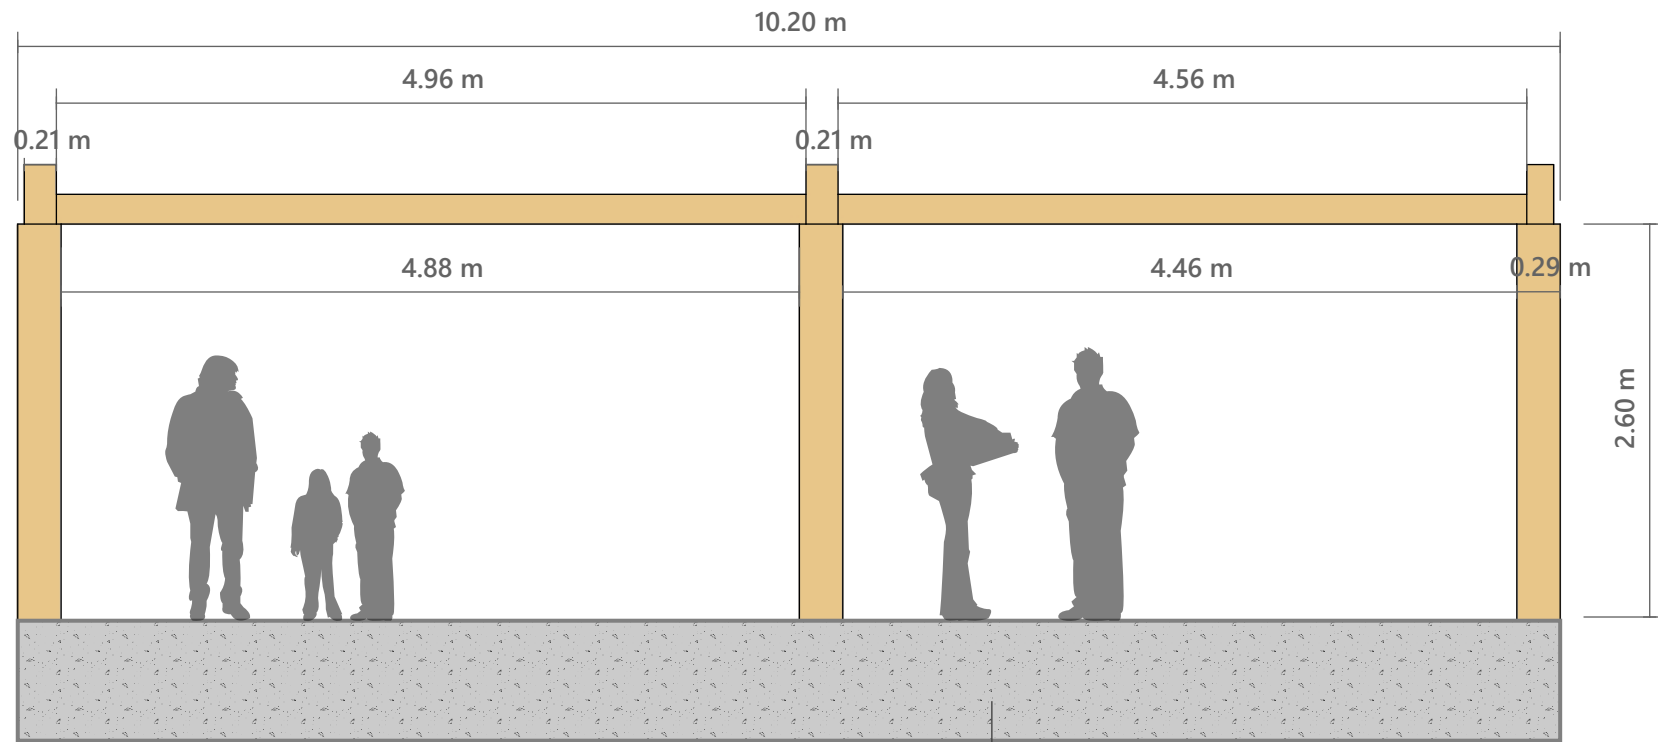

 **CENTRAL PERGOLA ELEVATION**
SCALE 1: 50 @ A3

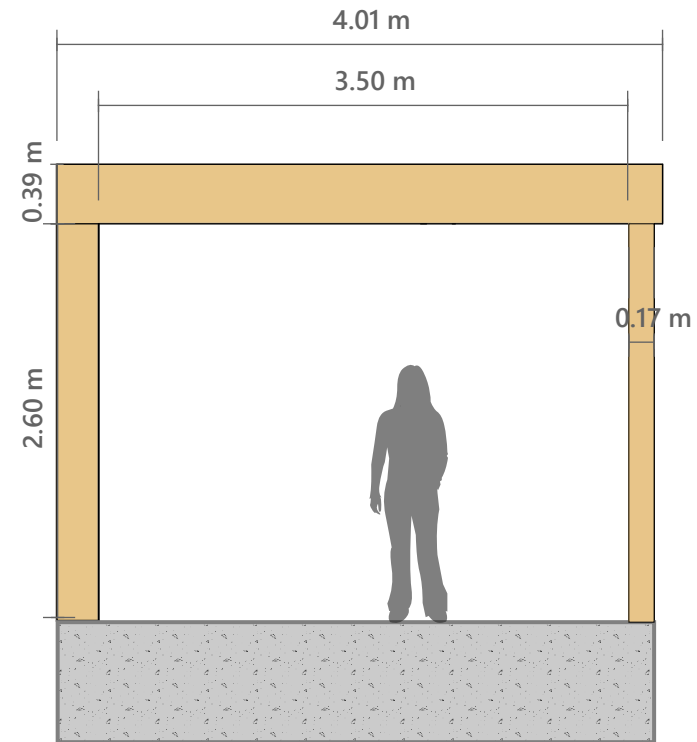

 **CENTRAL PERGOLA END VIEW**
SCALE 1: 50 @ A3

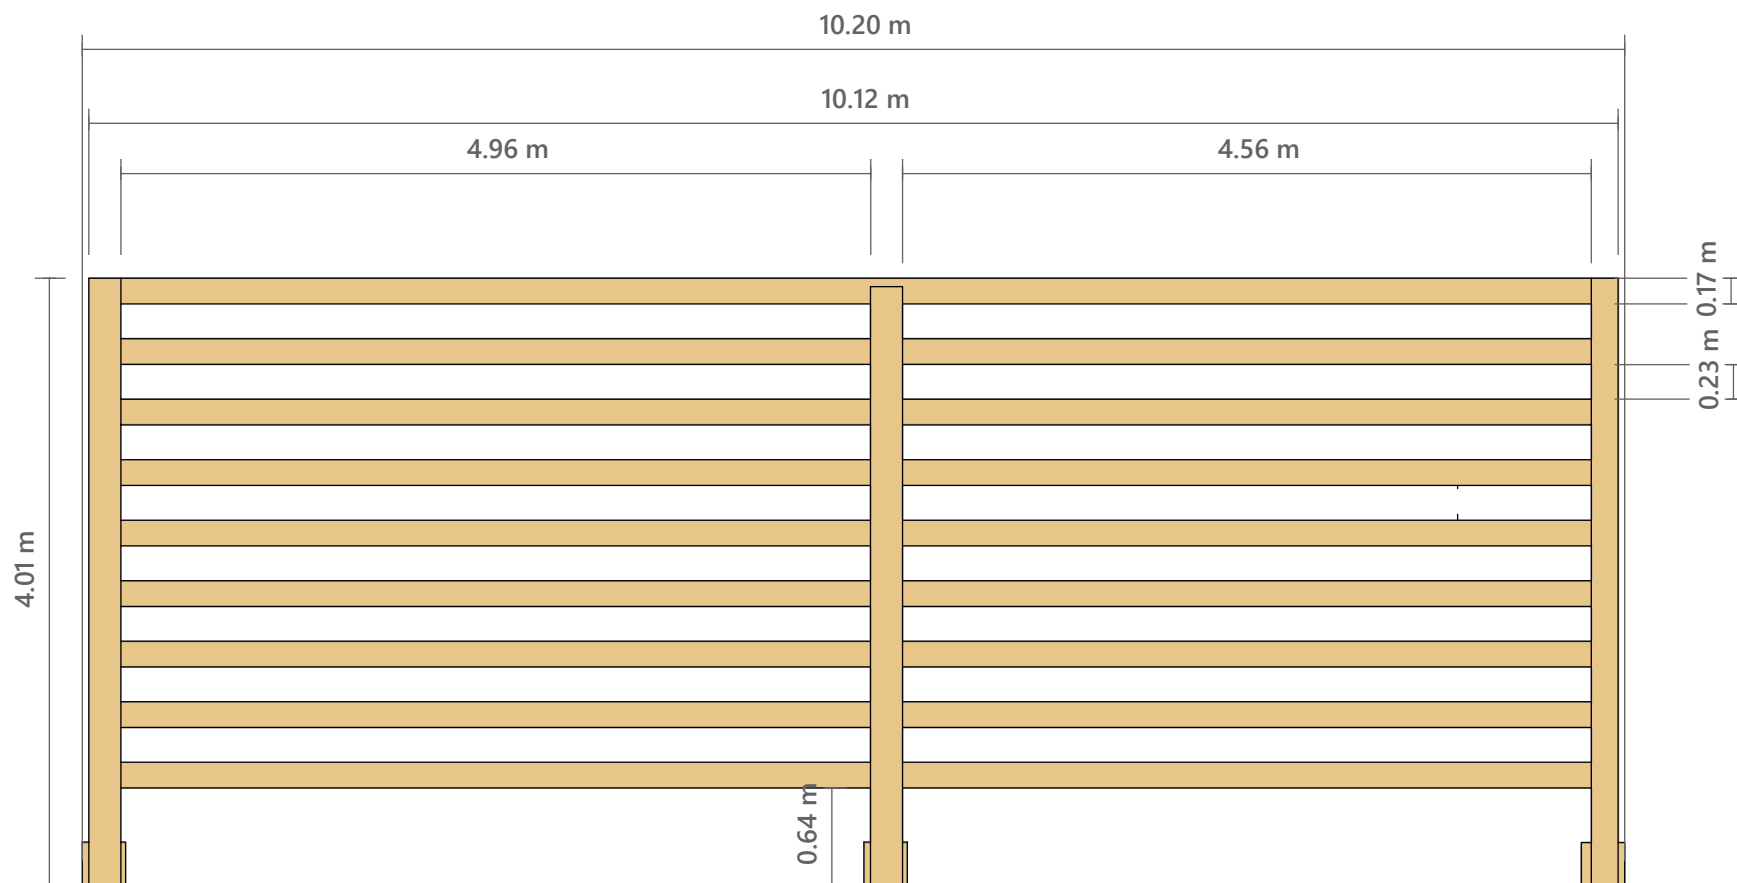

 **CENTRAL PERGOLA PLAN**
SCALE 1: 50 @ A3

NOTICE : PRIOR TO THE COMMENCEMENT OF CONSTRUCTION WORKS, ENSURE TO CHECK MEASUREMENTS PROVIDED ON PLAN SETS. ALL DRAWINGS ARE PRODUCED TO A SCALE ANNOTATED BELOW. ALL MEASUREMENTS PROVIDED AND DESIGNS COMPLETED ARE A GUIDELINE. THE PLAN CAN BE ALTERED BY CLIENT OR CONTRACTOR THROUGHOUT THE DURATION OF THE PROJECT AS SEEN FIT IN BENEFITTING THE PROJECT.

ALL POSTS FOR PERGOLA TO BE BINDED INTO GRANULAR SUBGRADE USING A 1-2-3 RATIO CONCRETE MIX AND PRODDED W/ A TAMPING ROD TO REMOVE AIR BUBBLES



3m
1.5
00

NOTICE : PRIOR TO THE COMMENCEMENT OF CONSTRUCTION WORKS, ENSURE TO CHECK MEASUREMENTS PROVIDED ON PLAN SETS. ALL DRAWINGS ARE PRODUCED TO A SCALE ANNOTATED BELOW. ALL MEASUREMENTS PROVIDED AND DESIGNS COMPLETED ARE A GUIDELINE. THE PLAN CAN BE ALTERED BY CLIENT OR CONTRACTOR THROUGHOUT THE DURATION OF THE PROJECT AS SEEN FIT IN BENEFITTING THE PROJECT.

n/a
North:

Client number:

Site address

Drawn by: JE 297 x 420 mm

Designing office:
Planit Online Garden Designs Ltd

Email :
info@onlinegardendesigns.ie

Phone number:
+(353) 045 438 762


Project :
Sensory garden
design

Client :


Drawing:
Central Pergola

CENTRAL PERGOLA


1: 50 @ a3

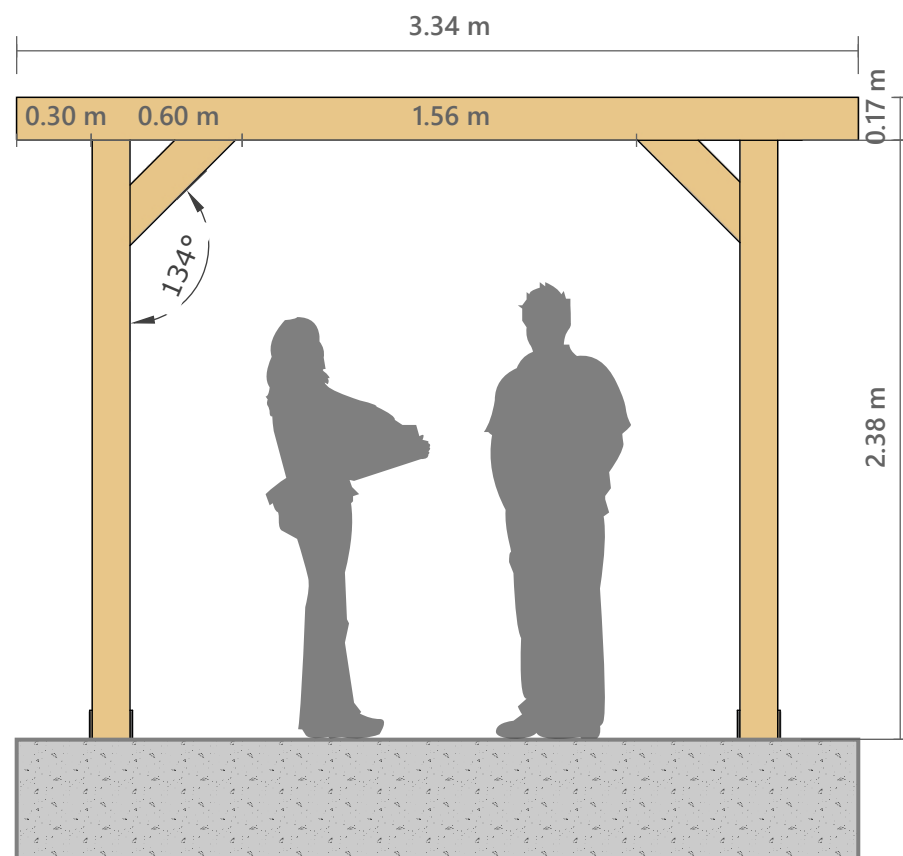

PERGOLA WALKWAY ELEVATION
SCALE 1: 30 @ A3

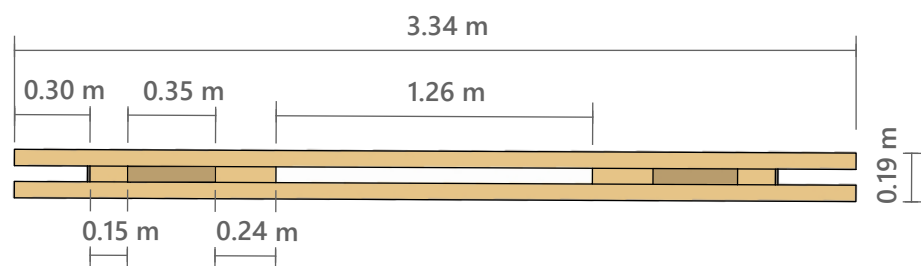

PERGOLA WALKWAY PLAN
SCALE 1: 30 @ A3

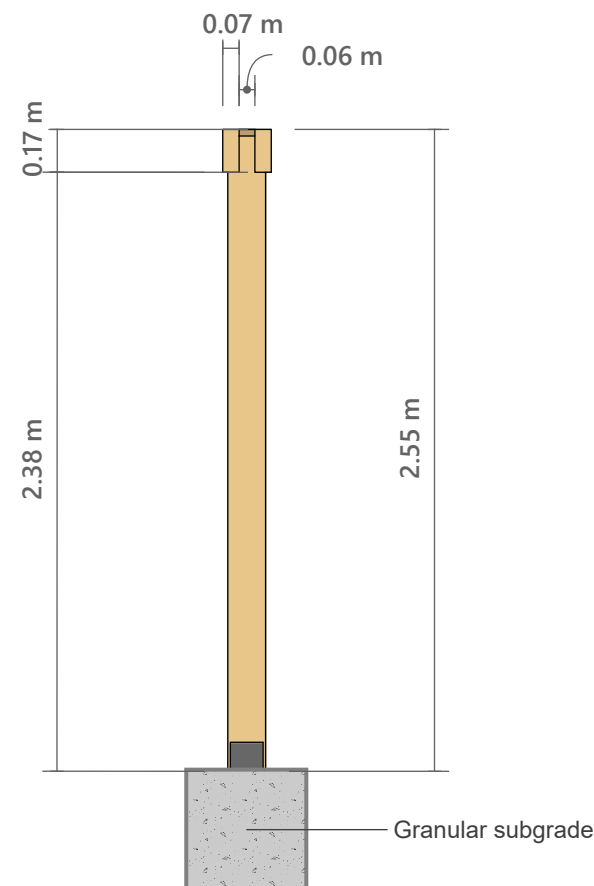

PERGOLA WALKWAY END VIEW
SCALE 1: 30 @ A3

x4 pieces
In a line w/
2.36m spacing

NOTICE : PRIOR TO THE COMMENCEMENT OF CONSTRUCTION WORKS, ENSURE TO CHECK MEASUREMENTS PROVIDED ON PLAN SETS. ALL DRAWINGS ARE PRODUCED TO A SCALE ANNOTATED BELOW. ALL MEASUREMENTS PROVIDED AND DESIGNS COMPLETED ARE A GUIDELINE. THE PLAN CAN BE ALTERED BY CLIENT OR CONTRACTOR THROUGHOUT THE DURATION OF THE PROJECT AS SEEN FIT IN BENEFITTING THE PROJECT.

ALL POSTS FOR PERGOLA TO BE BINDED INTO GRANULAR SUBGRADE USING A 1-2-3 RATIO CONCRETE MIX AND PRODDED W/ A TAMPING ROD TO REMOVE AIR BUBBLES



NOTICE : PRIOR TO THE COMMENCEMENT OF CONSTRUCTION WORKS, ENSURE TO CHECK MEASUREMENTS PROVIDED ON PLAN SETS. ALL DRAWINGS ARE PRODUCED TO A SCALE ANNOTATED BELOW. ALL MEASUREMENTS PROVIDED AND DESIGNS COMPLETED ARE A GUIDELINE. THE PLAN CAN BE ALTERED BY CLIENT OR CONTRACTOR THROUGHOUT THE DURATION OF THE PROJECT AS SEEN FIT IN BENEFITTING THE PROJECT.

n/a
North:

Client number:

Site address:

297 x 420 mm

Drawn by: JE

Designing office:
Plantit Online Garden Designs ltd

Email :
Info@onlinegardendesigns.ie

Phone number:
+(353) 045 438 762

Project :
Sensory garden
design

Client :

Drawing:
Pergola
Walkway

PERGOLA
WALKWAY
1: 30 @ a3