


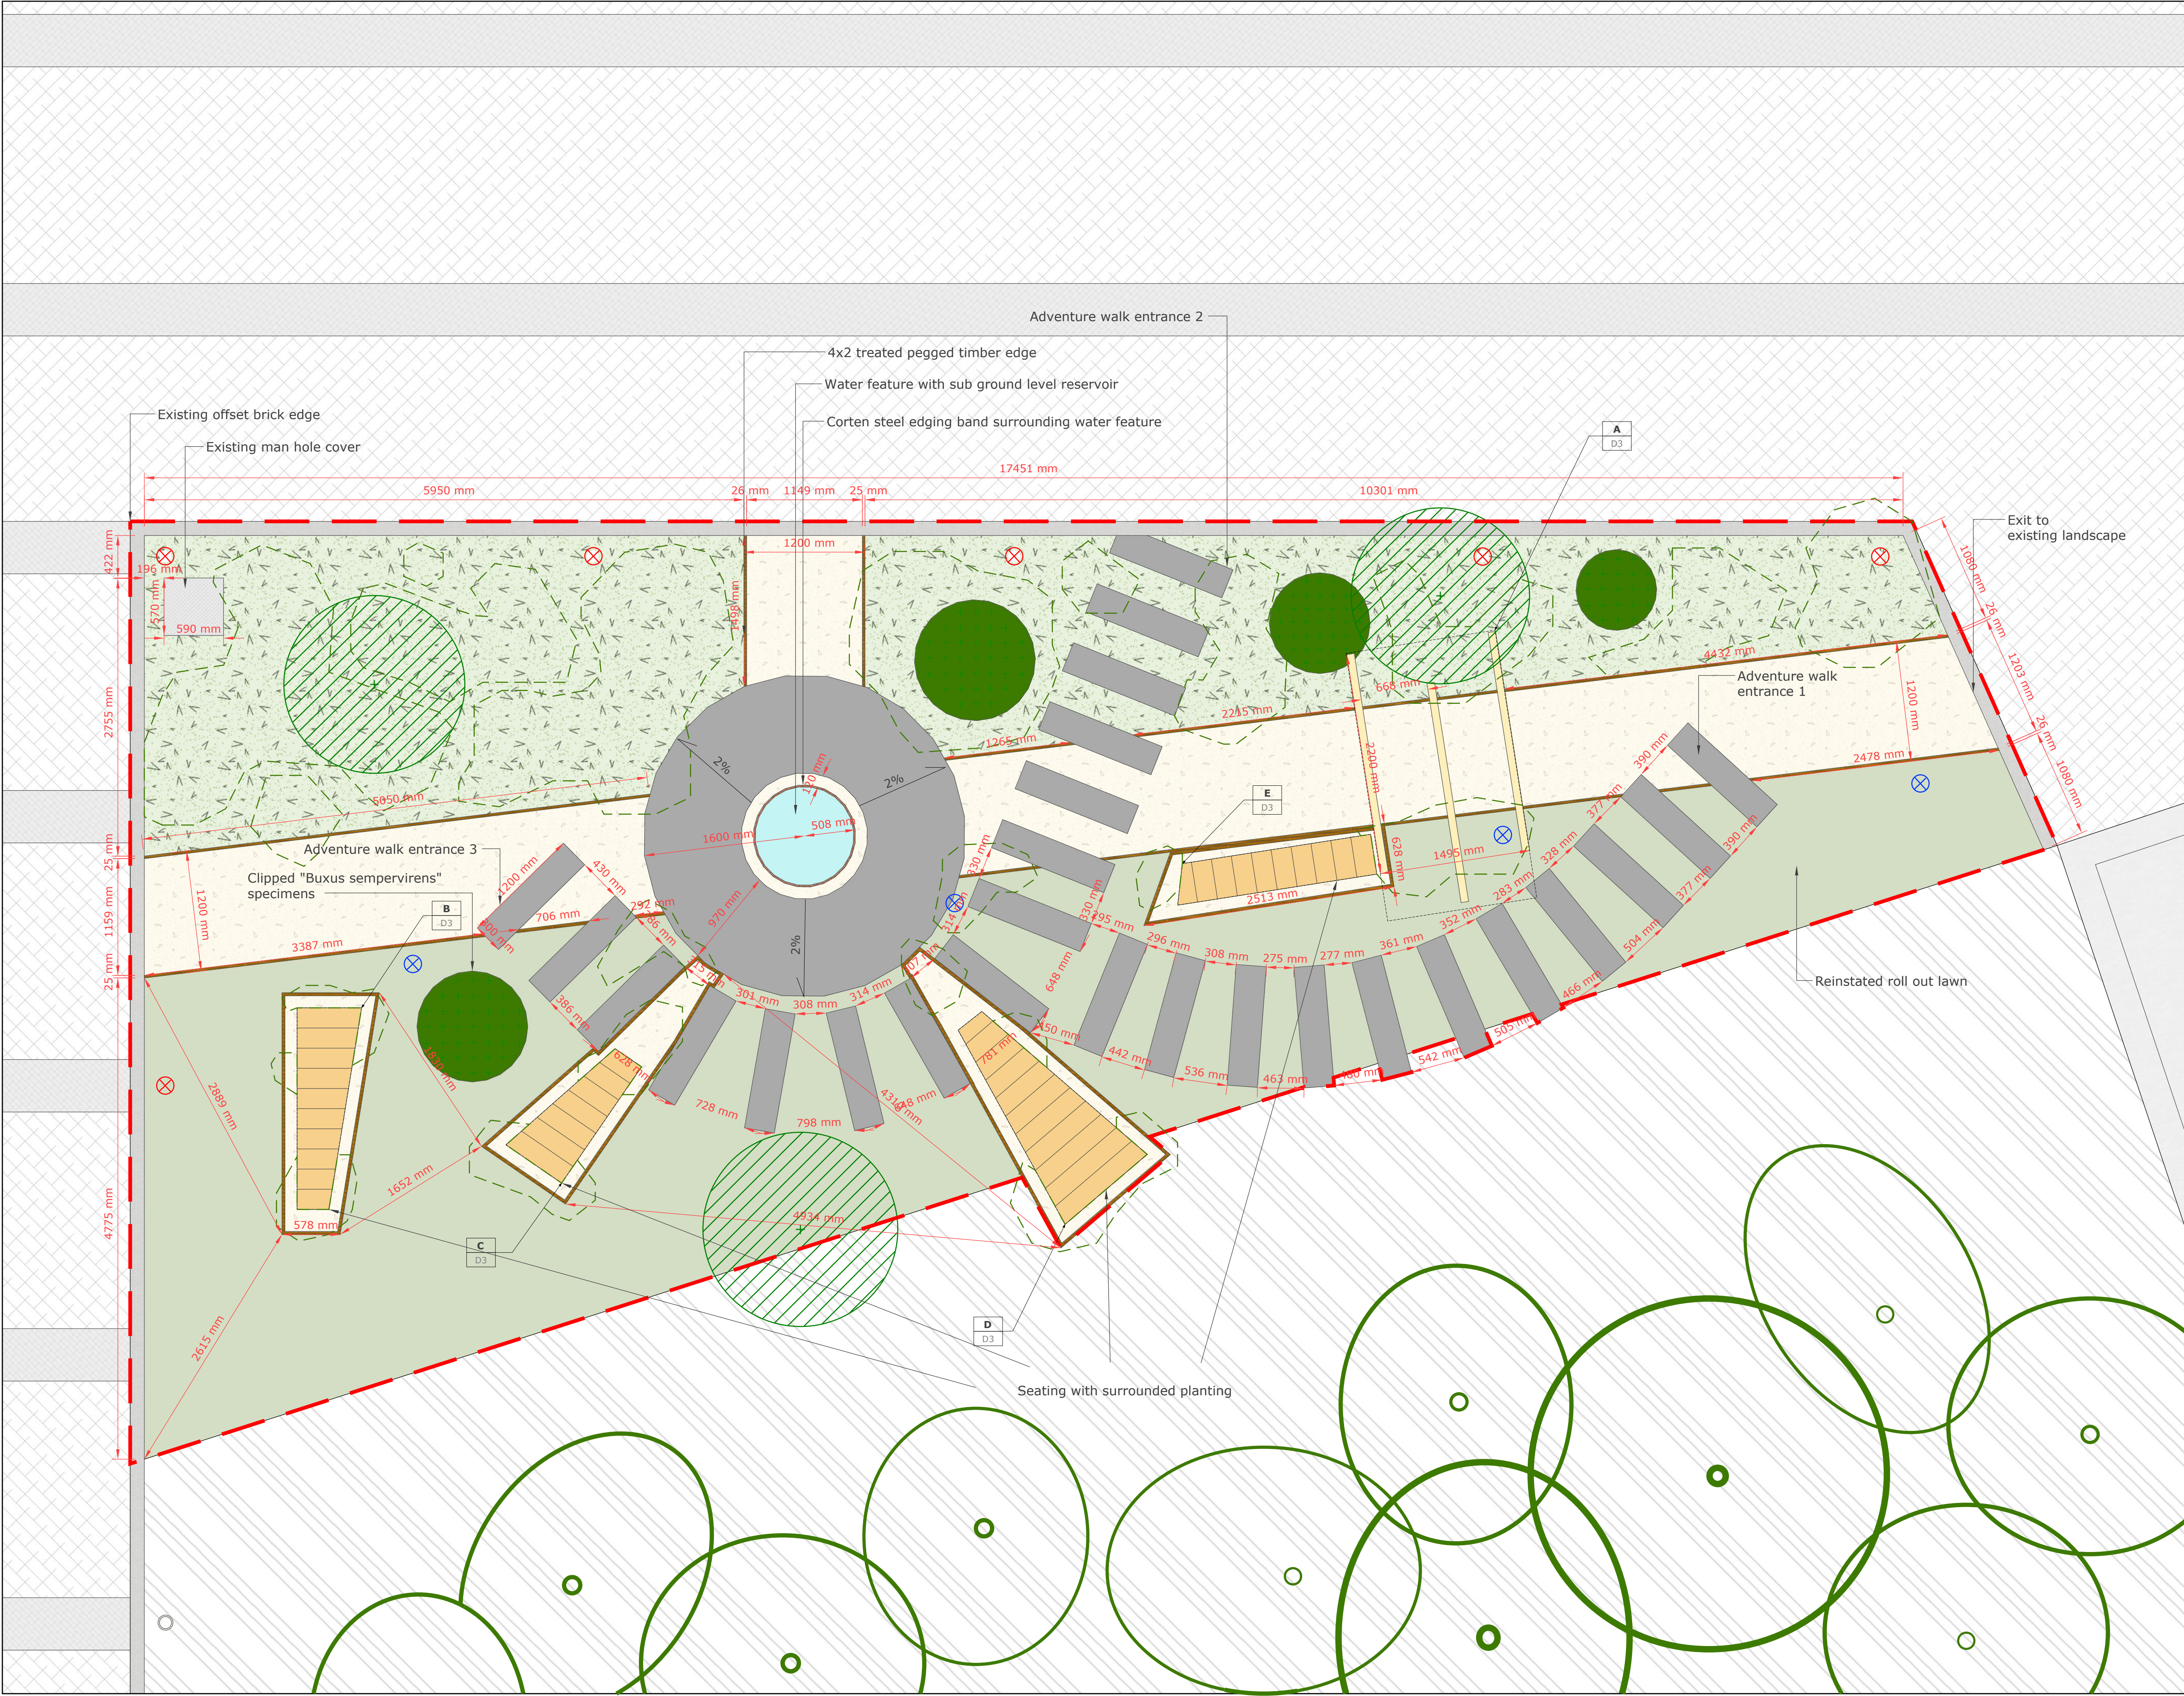

SITE LOCATION:

DRAWING KEY:

Mixed shrub/ perennial planted area

Site boundary

Existing mature evergreen hedgerow

Re-instated roll out grass

Ballylusk Quartzite Dust - 0-10mm dust

Bark Mulch. Required - 75mm deep

Clipped "Buxus sempervirens" specimens

'Betula Utilis Jacquemontii' Half Standard 20-50mm girth

Existing lighting bollard

Newley integrated lighting bollard to engineer spec.

1200 x 300 x 20 mm grey legano R11 porcelain paving slab

600 x 600 x 20mm biscuit grey R11 porcelain paving slab

NOTES:

- All drawings to be read at appropriate scale as annotated below.

- All measurements must be checked before any construction begins on site. Any discrepancies in measurement must be reported to the designing office immediately.

- Intellectual property of drawings remain with designing office until complete integration of the proposed scheme

- North arrow and scale bar relate to sheet title drawing unless otherwise stated

- Do not scale off drawings

0012m

DATE	REVISION
A 05/10/22	Plan produced to be released to client
B / /	
C / /	
D / /	

SITE ADDRESS:

CLIENT:

DESIGNING OFFICE:

ONLINE GARDEN
DESIGNS Ltd

Plan-It

Plan-it Online Garden Designs Ltd

Email :
Info@onlinegardendesigns.ie

Phone number:
+(353) 045 438 762

DRAWING TITLE:

Meta Ballsbridge campus sensory garden Master plan

DRAWN	DATE	DRAWING SCALE
JE	05/10/22	1:30 @ A1

CHECKED	DRAWING REFERENCE	REV
KE	META_MASTER_051022_JE	A