


| Symbol | Plant Name                                               | Quantity |
|--------|----------------------------------------------------------|----------|
|        | TREES                                                    | -        |
| BJM    | 'Betula Utilis Jacquemontii' Half Standard 20-50mm girth | 3        |
| ADG    | Acer dissectum Garnet 14l weeping                        | 1        |
|        | HEDGING                                                  | -        |
| Bs     | Buxus sempervirens                                       | 137      |
|        | PERENNIALS/SHRUBS/GRASSES                                | -        |
| Skf    | Stipa tenuissima karl foerster                           | 12       |
| St     | Stipa tenuissima Pony Tails                              | 20       |
| Gbt    | Geranium Blushing Turtle                                 | 38       |
| La     | Lavandula x intermedia Grosso                            | 16       |
| Ch     | Cotoneaster horizontalis                                 | 51       |
| Cc     | Carex comans Amazon Mist                                 | 48       |
| Vb     | Verbena bonariensis                                      | 7        |
| Abg    | Ajuga rep. Burgundy Glow                                 | 22       |
| Hfa    | Hosta fortunei aureomarginata                            | 8        |
| Bs1    | Blechnum spicant                                         | 9        |
| Dtf    | Dicksonia Antarctica 3ft (Tree fern)                     | 2        |

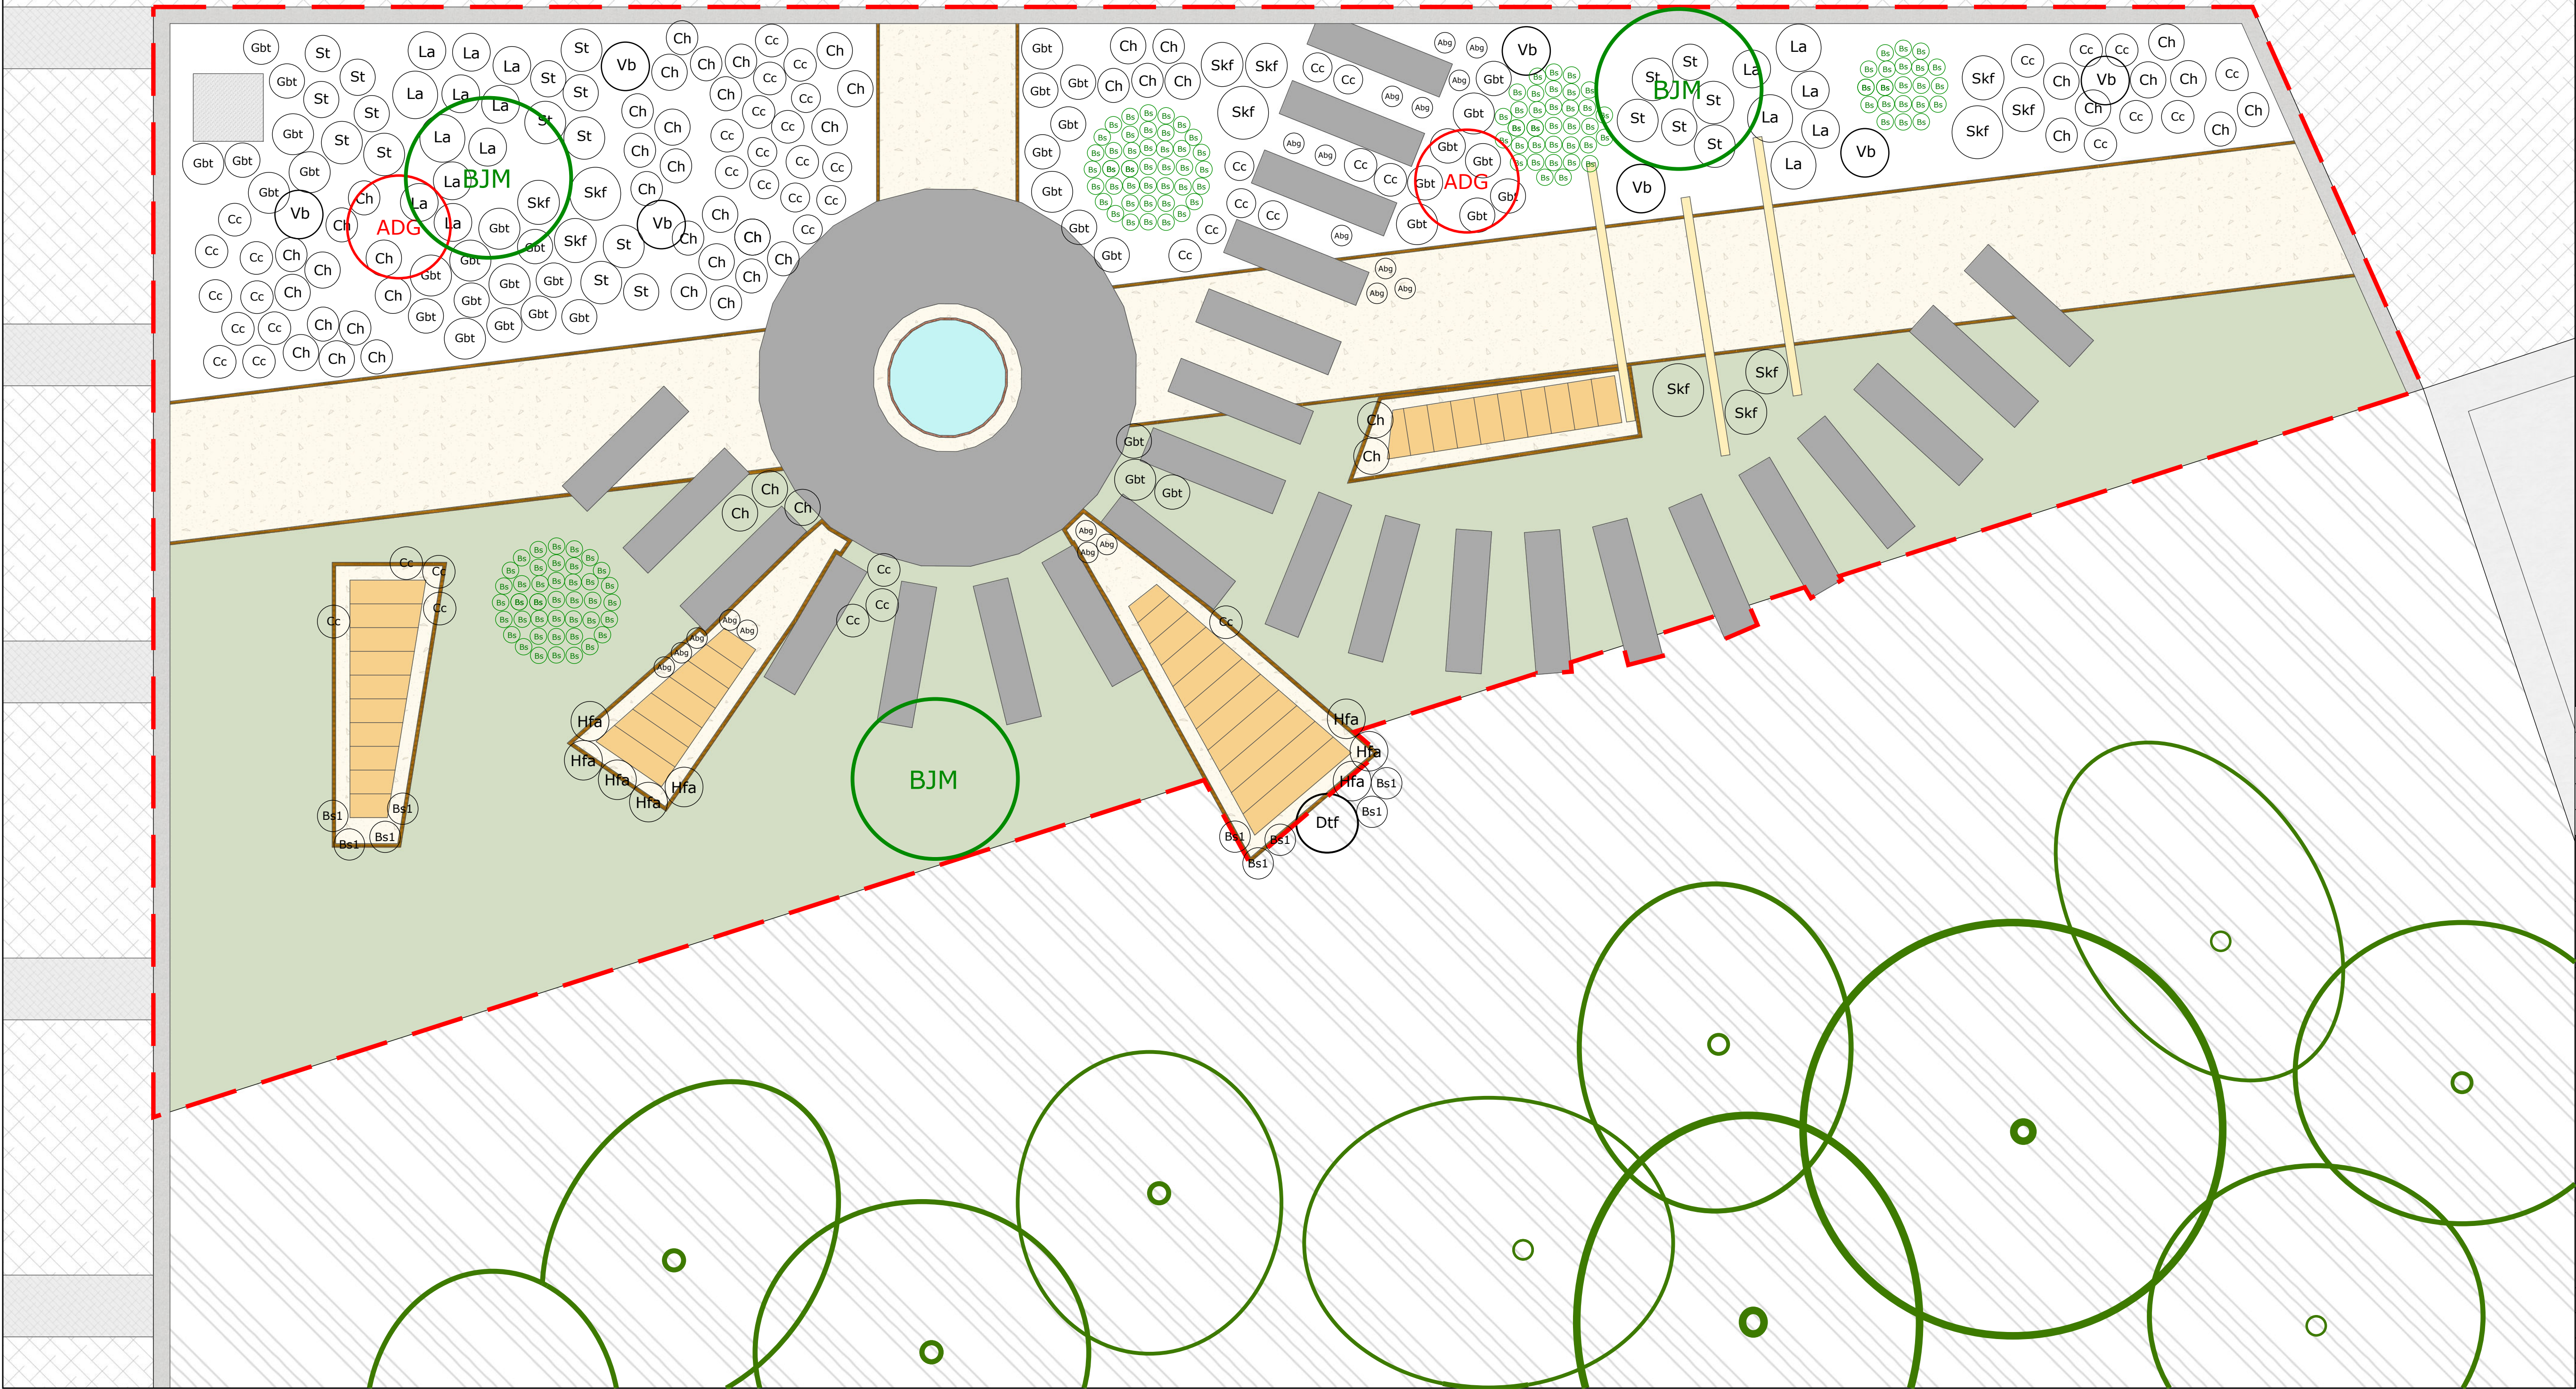

SITE LOCATION:

DRAWING KEY:

Site boundary

Existing mature evergreen hedgerow

Re-instated roll out grass

NOTES:

- All drawings to be read at appropriate scale as annotated below.

- All measurements must be checked before any construction begins on site. Any discrepancies in measurement must be reported to the designing office immediately.

- Intellectual property of drawings remain with designing office until complete integration of the proposed scheme

- North arrow and scale bar relate to sheet title drawing unless otherwise stated

- Do not scale off drawings

DATE

REVISION

A

05/10/22

Plan produced to be released to client

B

/ /

C

/ /

D

/ /

SITE ADDRESS:

CLIENT:

DRAWING TITLE:

Meta Ballsbridge campus sensory garden Planting plan

ONLINE GARDEN DESIGNS Ltd

Plan-it Online Garden Designs ltd

Email : Info@onlinegardendesigns.ie

Phone number: +(353) 045 438 762

North:

DRAWN

DATE

DRAWING SCALE

JE

05/10/22

1:30 @ A1

CHECKED

DRAWING REFERENCE

REV

KE

META\_PLANTING\_051022\_JE

A